


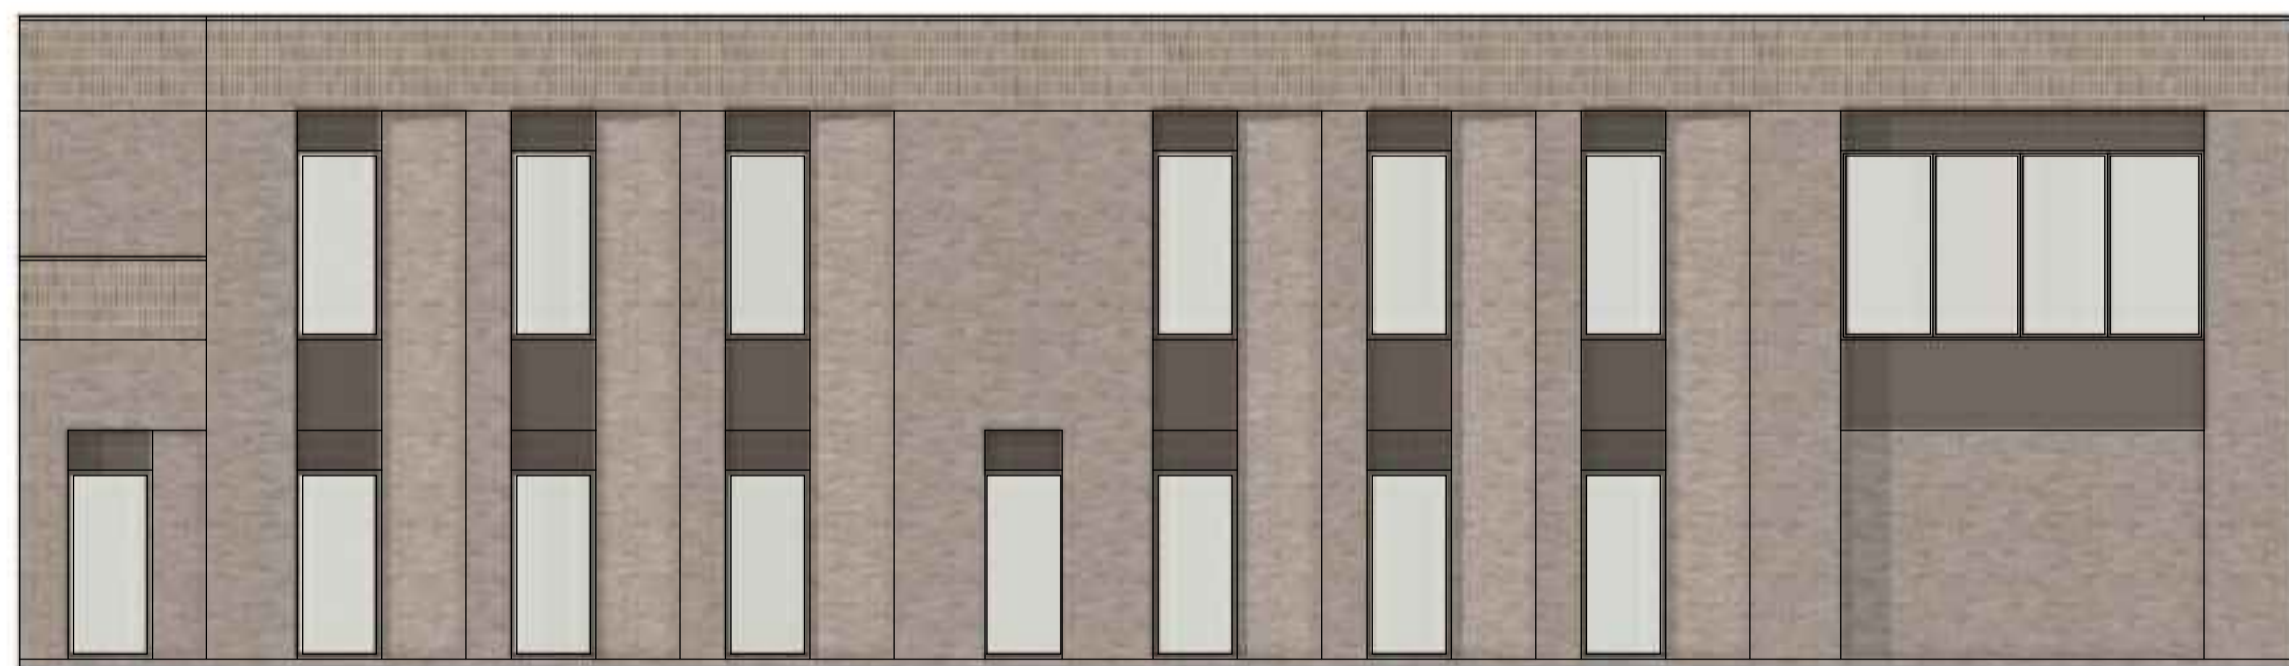

1 South Elevation
1:100




2 West Elevation
1:100



3 North Elevation
1:100



4 East Elevation
1:100

 

The copyright of this drawing is vested with Corstorphine & Wright Ltd and must not be copied or reproduced without the consent of the company.

01	Amends following DTM comments	13.03.26	LC	BH
REV	DESCRIPTION	DATE	Drw.	Chk.

CLIENT:
Willesden Green Surgery

PROJECT:
**Willesden Green Surgery
Gladstone Park**

DRAWING TITLE:
Proposed Elevations

DRAWING STATUS:
PRELIMINARY



corstorphine-wright.com

Drawing No. 22350-SK0046					Revision 01
Project No. 22350	Drawn LC	Checked BH	Size A1	Scale 1:100	Date 12.03.26