



SITE LAYOUT

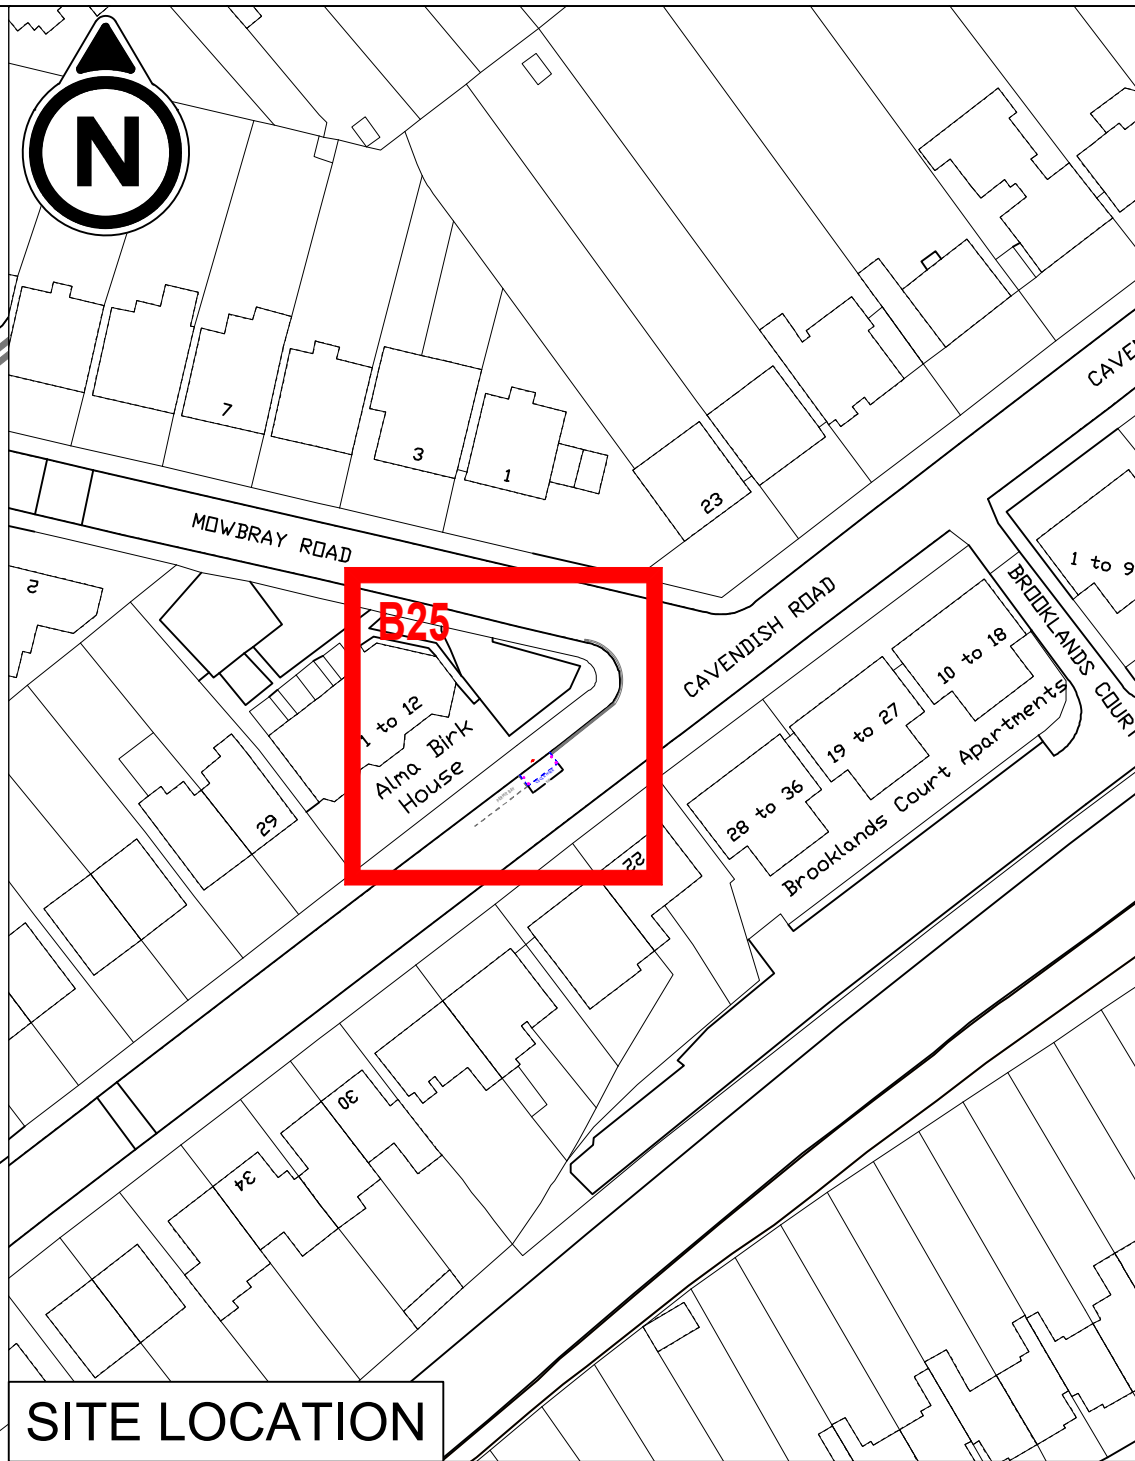

SITE LOCATION

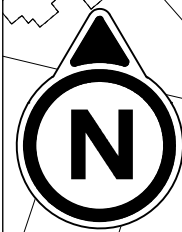

PURPOSE	CONSULTATION
<b>IMPORTANT HEALTH &amp; SAFETY INFORMATION</b> Works on the public highway require authorisation by the highway authority. Public highways contain buried and overhead utilities which should be located and identified before any works take place. Working in the public highway is subject to live traffic and a safe system of work, including traffic management should be employed, including the protection of people walking, wheeling and cycling.	

DIGITAL MAPPING  
Supplied by London Borough of Brent

NOTES

LOCATION PLAN SCALE 1:1000  
DETAIL PLAN SCALE 1:100

- MICRO-MOBILITY BAY LOCATION
- CYCLE PARKING BAY PROPOSED LAYOUT
- CYCLE PARKING BAY TRAFFIC SIGN
- CYCLE PARKING BAY PROTECTION BOLLARD
- RETAINED PARKING BAY (VARIOUS TYPES)

**Street** Cavendish Road  
**Location** Outside Alma Birk House  
**Coordinates** 524544E 184368N  
**Position** Carriageway  
**Length** 5 metres  
**Capacity** 8 cycles

Proposed cycle hire bay in a section of permit car parking bay.

© City Infinity

P01	INITIAL ISSUE	28/08/2025
REVISION	AMENDMENT	DATE
CLIENT		

JOB TITLE  
BRENT MICROMOBILITY PARKING BAYS  
PUBLIC CYCLE HIRE BAYS

DRAWING TITLE  
SITE B25 - CAVENDISH ROAD, NW6 7XR  
FOR KILBURN HIGH ROAD

DRAWN BY MLP	CHECKED BY MLP	SCALE (AT A3) AS NOTE	DATE 28/08/2025
-----------------	-------------------	--------------------------	--------------------

DRAWING No 040-CIX-01-XX-DR-C-B025	REVISION P01
---------------------------------------	-----------------

[mpsmartertravel.co.uk](http://mpsmartertravel.co.uk)
[cityinfinity.co.uk](http://cityinfinity.co.uk)  
[info@mpsmartertravel.co.uk](mailto:info@mpsmartertravel.co.uk)
[contact@cityinfinity.co.uk](mailto:contact@cityinfinity.co.uk)  
 0207 960 2553
 0772 412 4516