


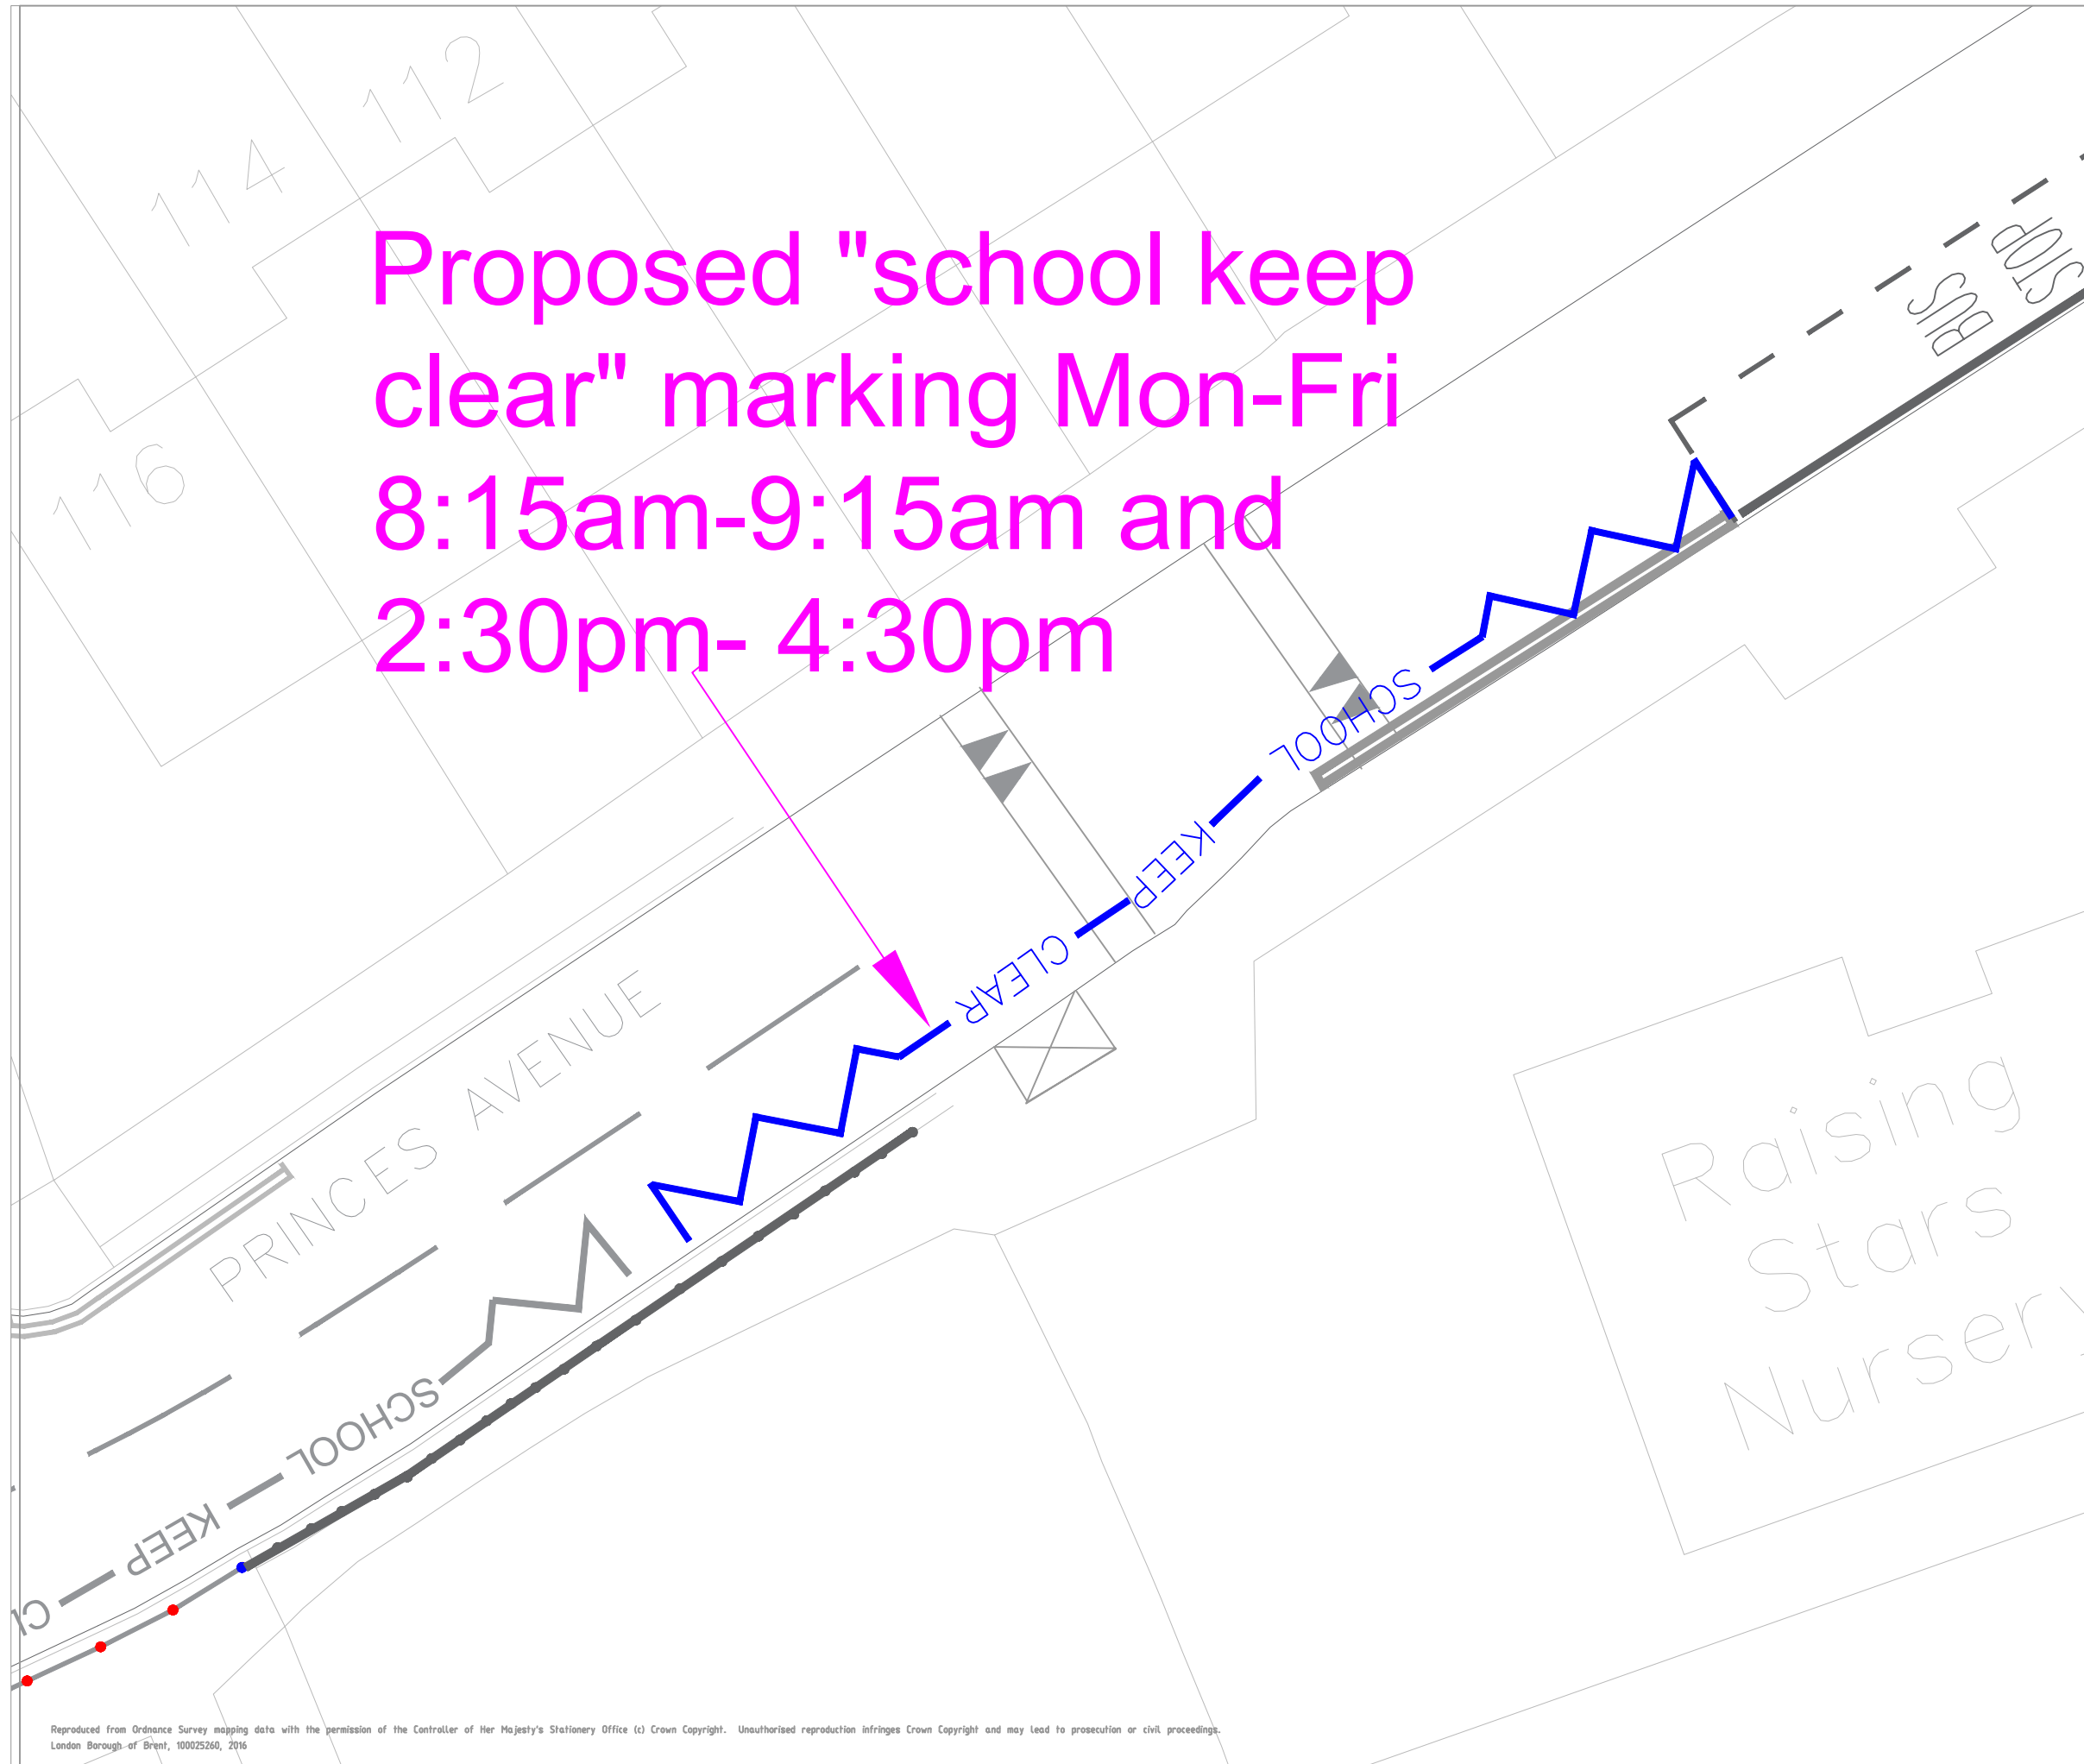


Proposed "school keep clear" marking Mon-Fri
8:15am-9:15am and
2:30pm- 4:30pm



Notes

KEY

-  All features in gray are existing
-  Proposed School Keep Clear Marking
-  Existing Nursery Entrance Crossover

Date	Rev.	Comments
Amendments		

London Borough of Brent
Regeneration and Environmental Services
Highways and Infrastructure
Brent Civic Centre, Engineers Way,
Wembley, Middlesex, HA9 0FJ

Job Title
Princess Ave
Raising Stars Nursery

Drawing Title
Consultation Drawing

Scale NTS	A3	Designed PA
		Drawn PA
Date created 09/06/2022		Checked DH
		Approved DH

Drawing No. 1	Rev.
CAD Ref.	Consultation