



SITE LAYOUT

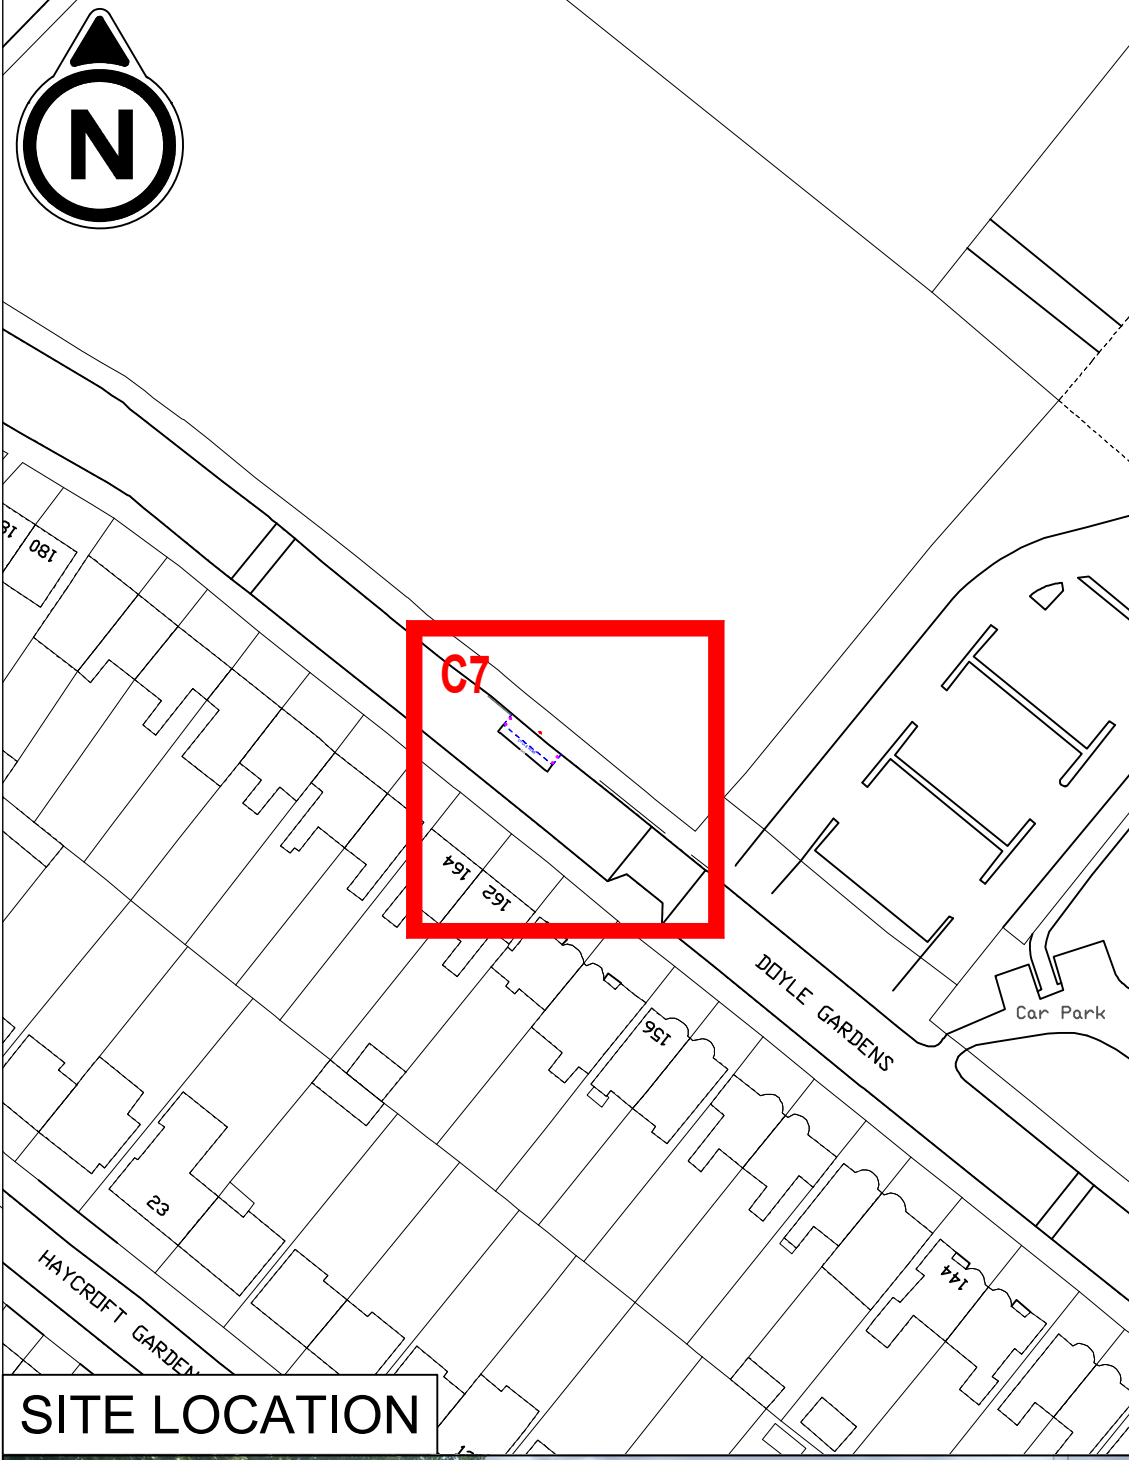

SITE LOCATION

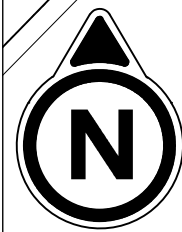

PURPOSE

CONSULTATION

IMPORTANT HEALTH & SAFETY INFORMATION

Works on the public highway require authorisation by the highway authority.

Public highways contain buried and overhead utilities which should be located and identified before any works take place.

Working in the public highway is subject to live traffic and a safe system of work, including traffic management should be employed, including the protection of people walking, wheeling and cycling.

DIGITAL MAPPING

Supplied by London Borough of Brent

- NOTES**
- LOCATION PLAN SCALE 1:1000
 DETAIL PLAN SCALE 1:100
- MICRO-MOBILITY BAY LOCATION
 - CYCLE PARKING BAY PROPOSED LAYOUT
 - CYCLE PARKING BAY TRAFFIC SIGN
 - CYCLE PARKING BAY PROTECTION BOLLARD
 - RETAINED BAY (VARIOUS TYPES)

Street Doyle Gardens
Location Opposite 164
Coordinates 522508E 183689N
Position Carriageway
Length 5.4 metres
Capacity 13 cycles

Proposed cycle hire bay in a section of permit car parking bay.

© City Infinity

P01	INITIAL ISSUE	21/07/2025
REVISION	AMENDMENT	DATE



JOB TITLE
 BRENT MICROMOBILITY PARKING BAYS
 PUBLIC CYCLE HIRE BAYS

DRAWING TITLE
 SITE C7 - DOYLE GARDENS, NW10 3SU
 FOR HARRIS ACADEMY

DRAWN BY MLP	CHECKED BY MLP	SCALE (AT A3) AS NOTE	DATE 21/07/2025
------------------------	--------------------------	---------------------------------	---------------------------

DRAWING No 040-CIX-01-XX-DR-C-C007	REVISION P01
--	------------------------



mpsmartertravel.co.uk cityinfinity.co.uk
 info@mpsmartertravel.co.uk contact@cityinfinity.co.uk
 0207 960 2553 0772 412 4516