


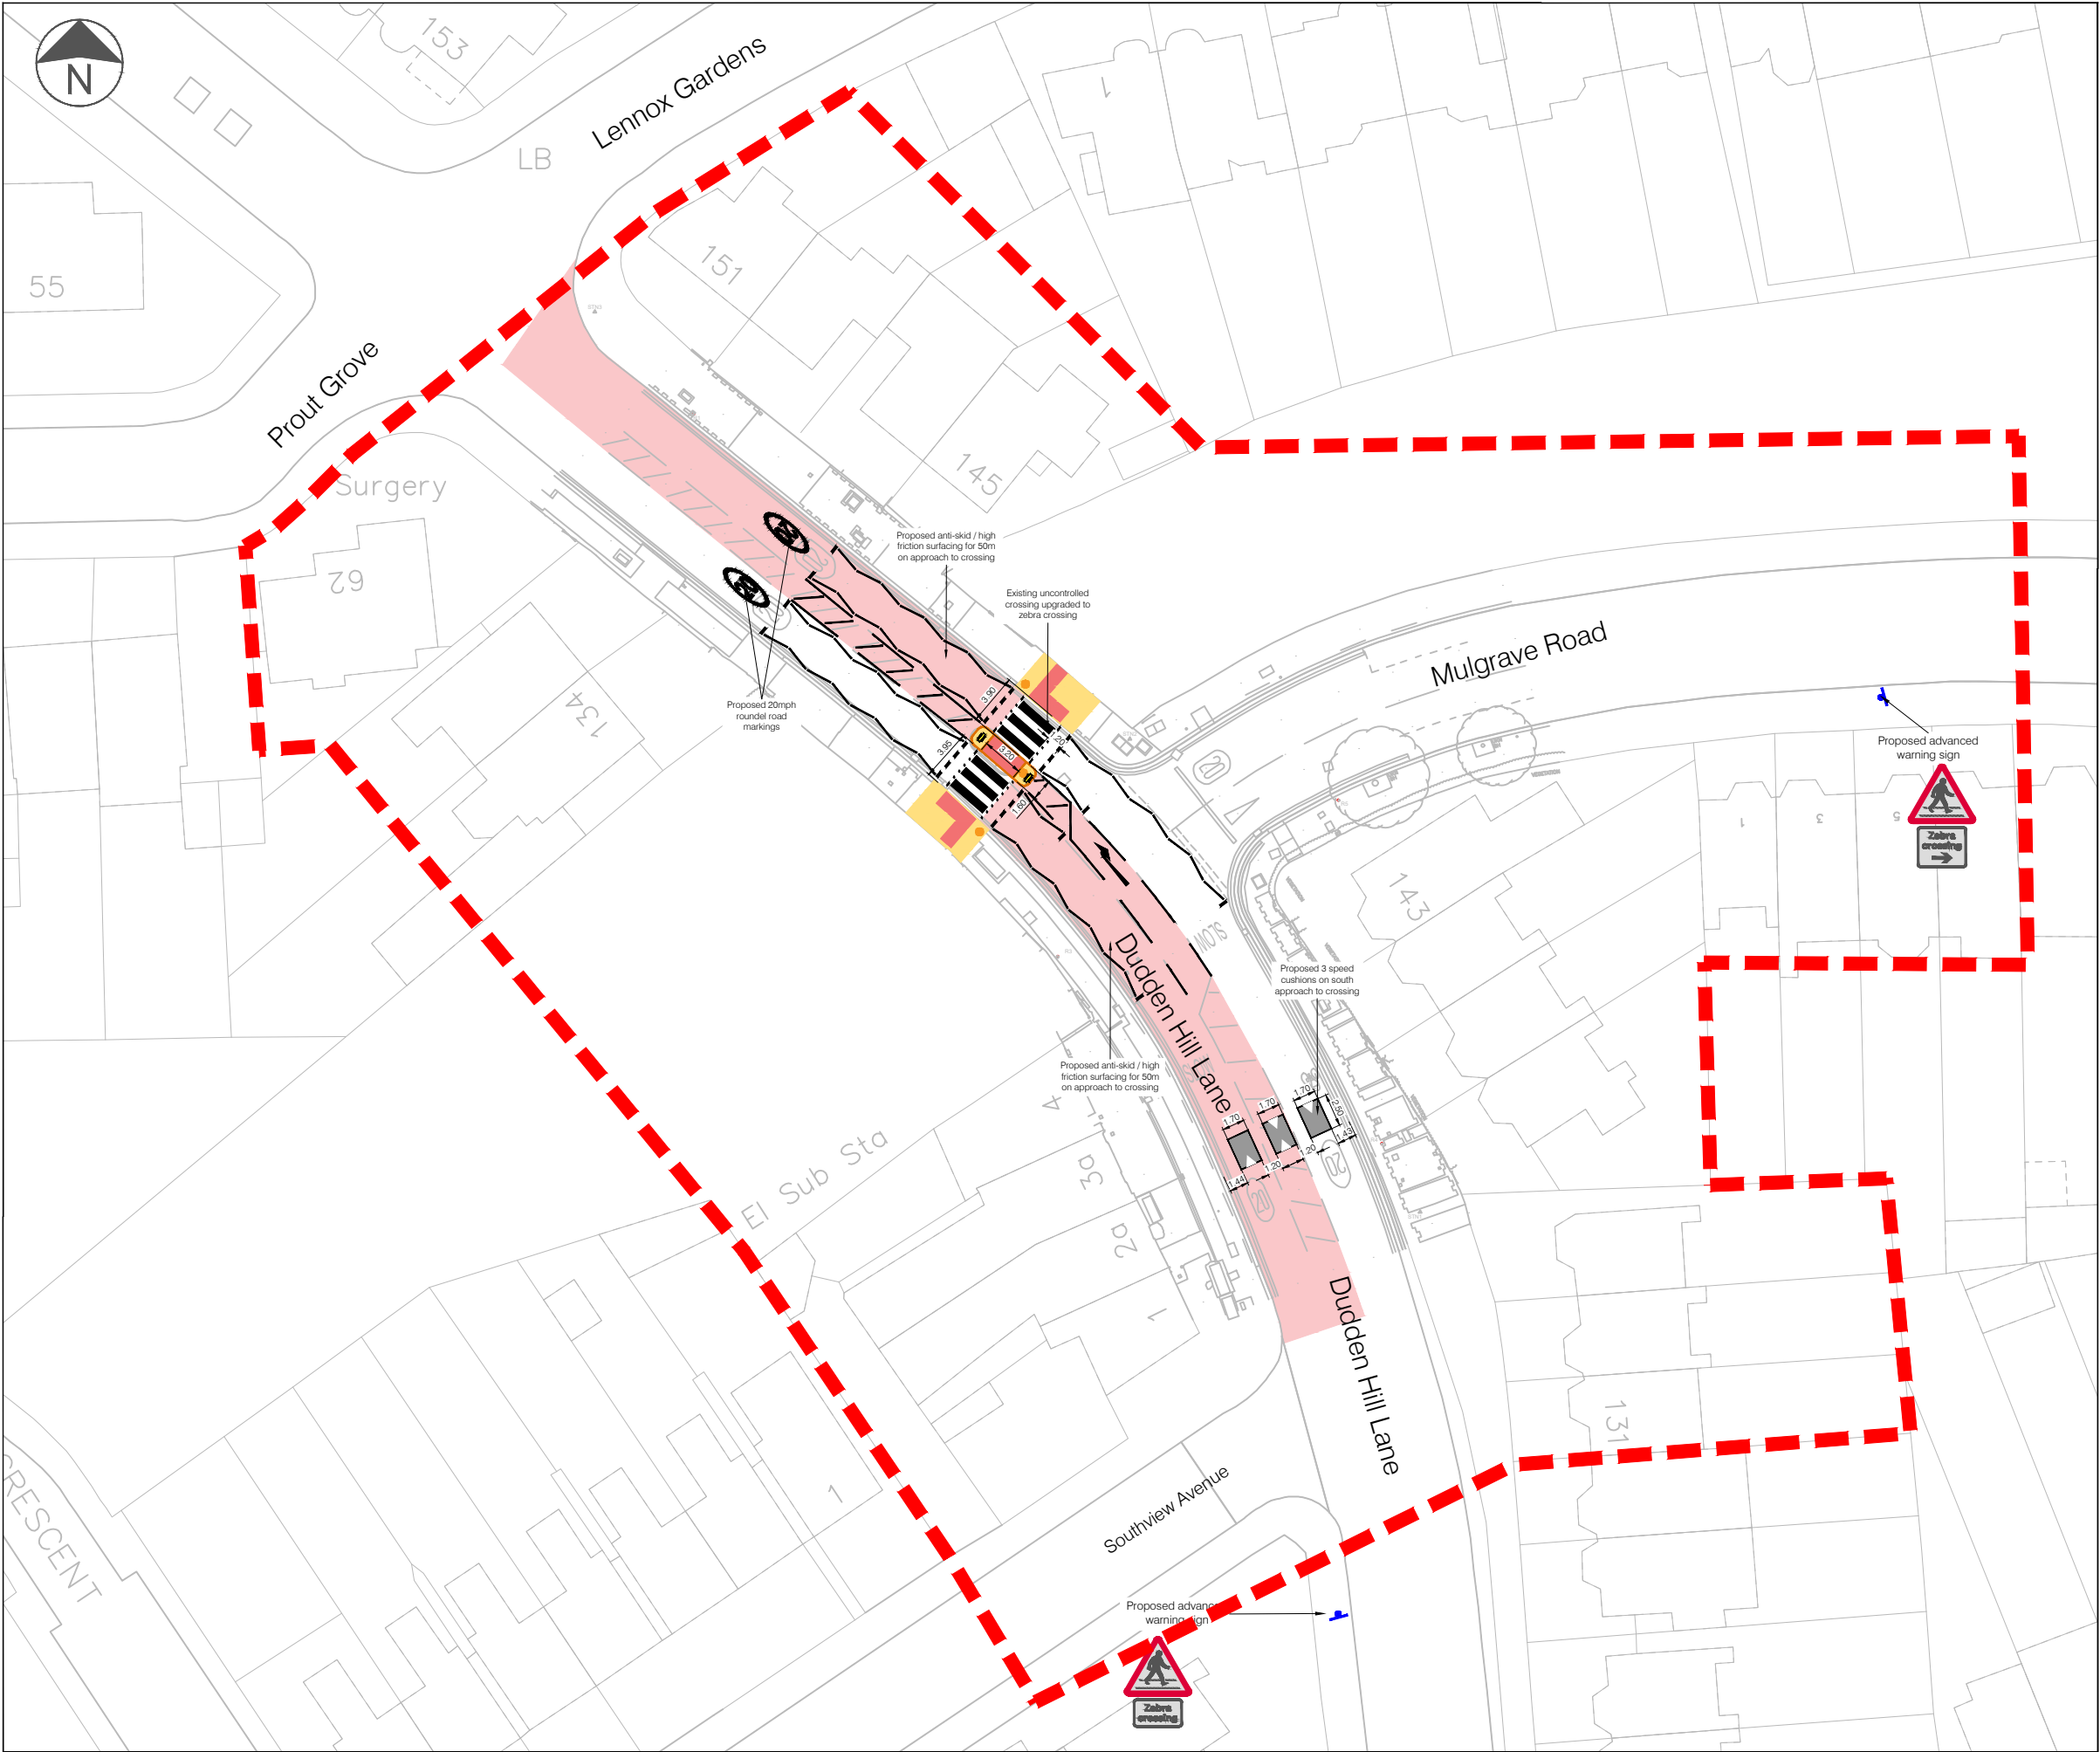

0	17-02-2026	Original Issue	IT	RC	MA
Rev	Date	Description	Drn	Chk	App
This drawing has been specifically prepared to meet the requirements of the named client and may contain design and innovative features which differ from conventional design standards.					

PROJECT
CENTRE

www.marstonholdings.co.uk/projectcentre

Client					
Project	DUDDEN HILL LANE CROSSING				
Drawing Title	CONSULTATION BOUNDARY				
Drawing Status	FOR INFORMATION				
Drawn	Designed	Date	Scale	Size	
IT	IT	FEB 2026	1:500	A3	
Drawing No.					Rev
1000011055-2-9003-CONSULTATION BOUNDARY					0