


KEYS

-  PROPOSED ACTIVE ELECTRIC VEHICLE BAYS
-  FEEDER PILLAR
-  PROPOSED 'AT ANY TIME'

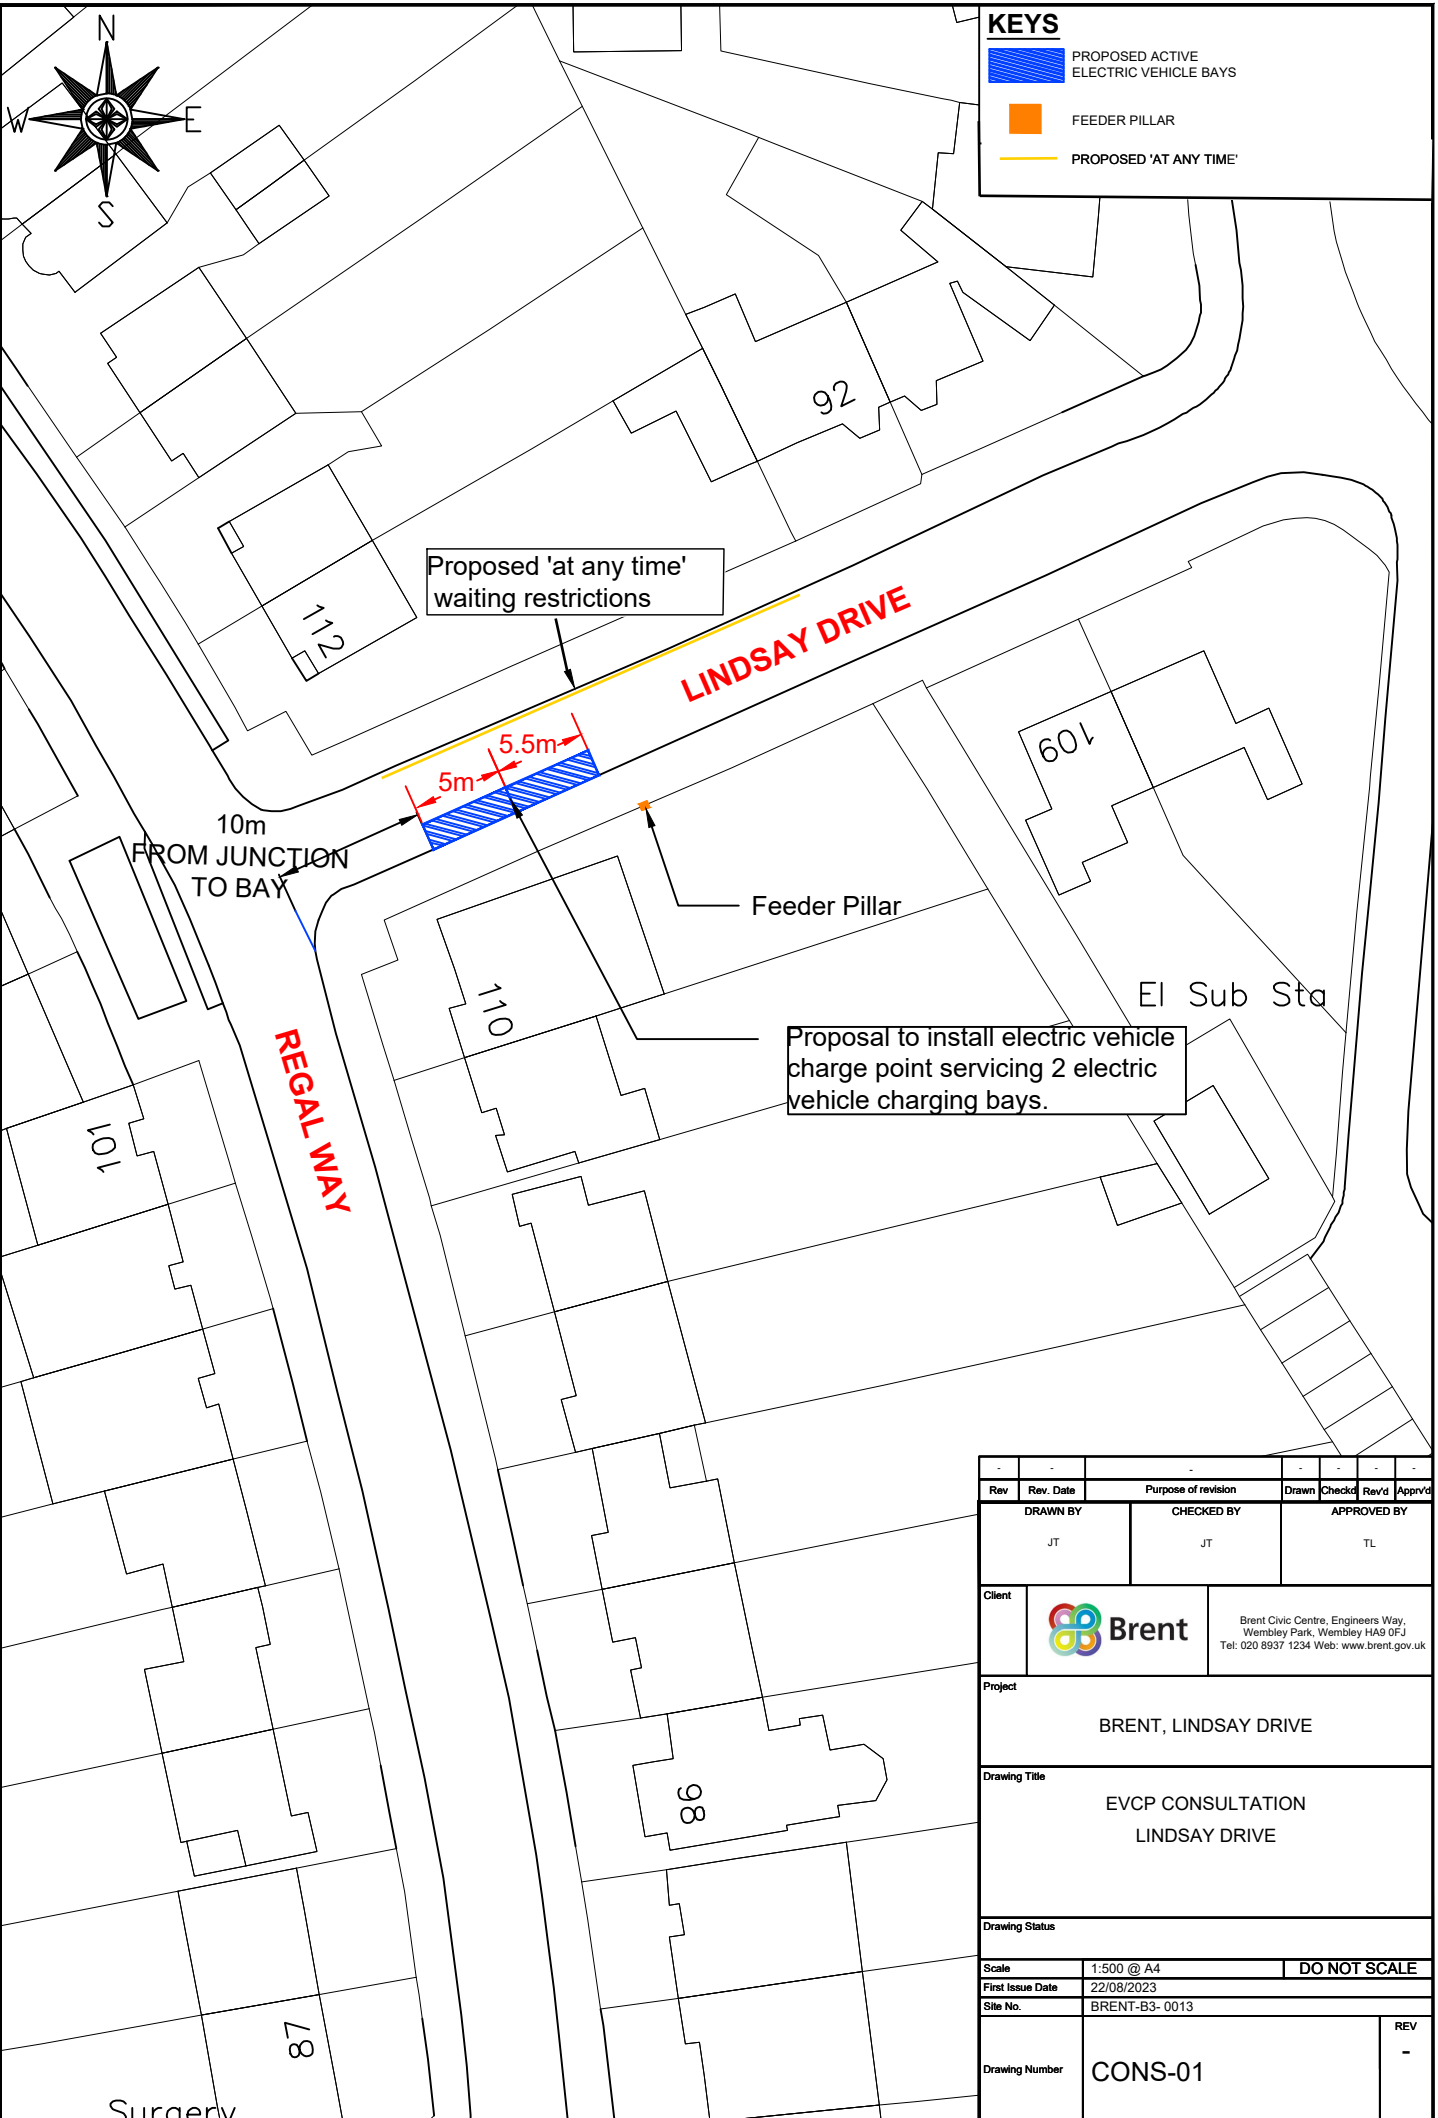

Proposed 'at any time' waiting restrictions

LINDSAY DRIVE


10m FROM JUNCTION TO BAY

REGAL WAY

Feeder Pillar

El Sub Sta

Proposal to install electric vehicle charge point servicing 2 electric vehicle charging bays.

Rev	Rev. Date	Purpose of revision	Drawn	Checked	Rev'd	Appr'd
DRAWN BY		CHECKED BY		APPROVED BY		
JT		JT		TL		
Client		 Brent Brent Civic Centre, Engineers Way, Wembley Park, Wembley HA9 0FJ Tel: 020 8937 1234 Web: www.brent.gov.uk				
Project						
BRENT, LINDSAY DRIVE						
Drawing Title						
EVCP CONSULTATION LINDSAY DRIVE						
Drawing Status						
Scale		1:500 @ A4		DO NOT SCALE		
First Issue Date		22/08/2023				
Site No.		BRENT-B3- 0013				
Drawing Number		CONS-01			REV -	