


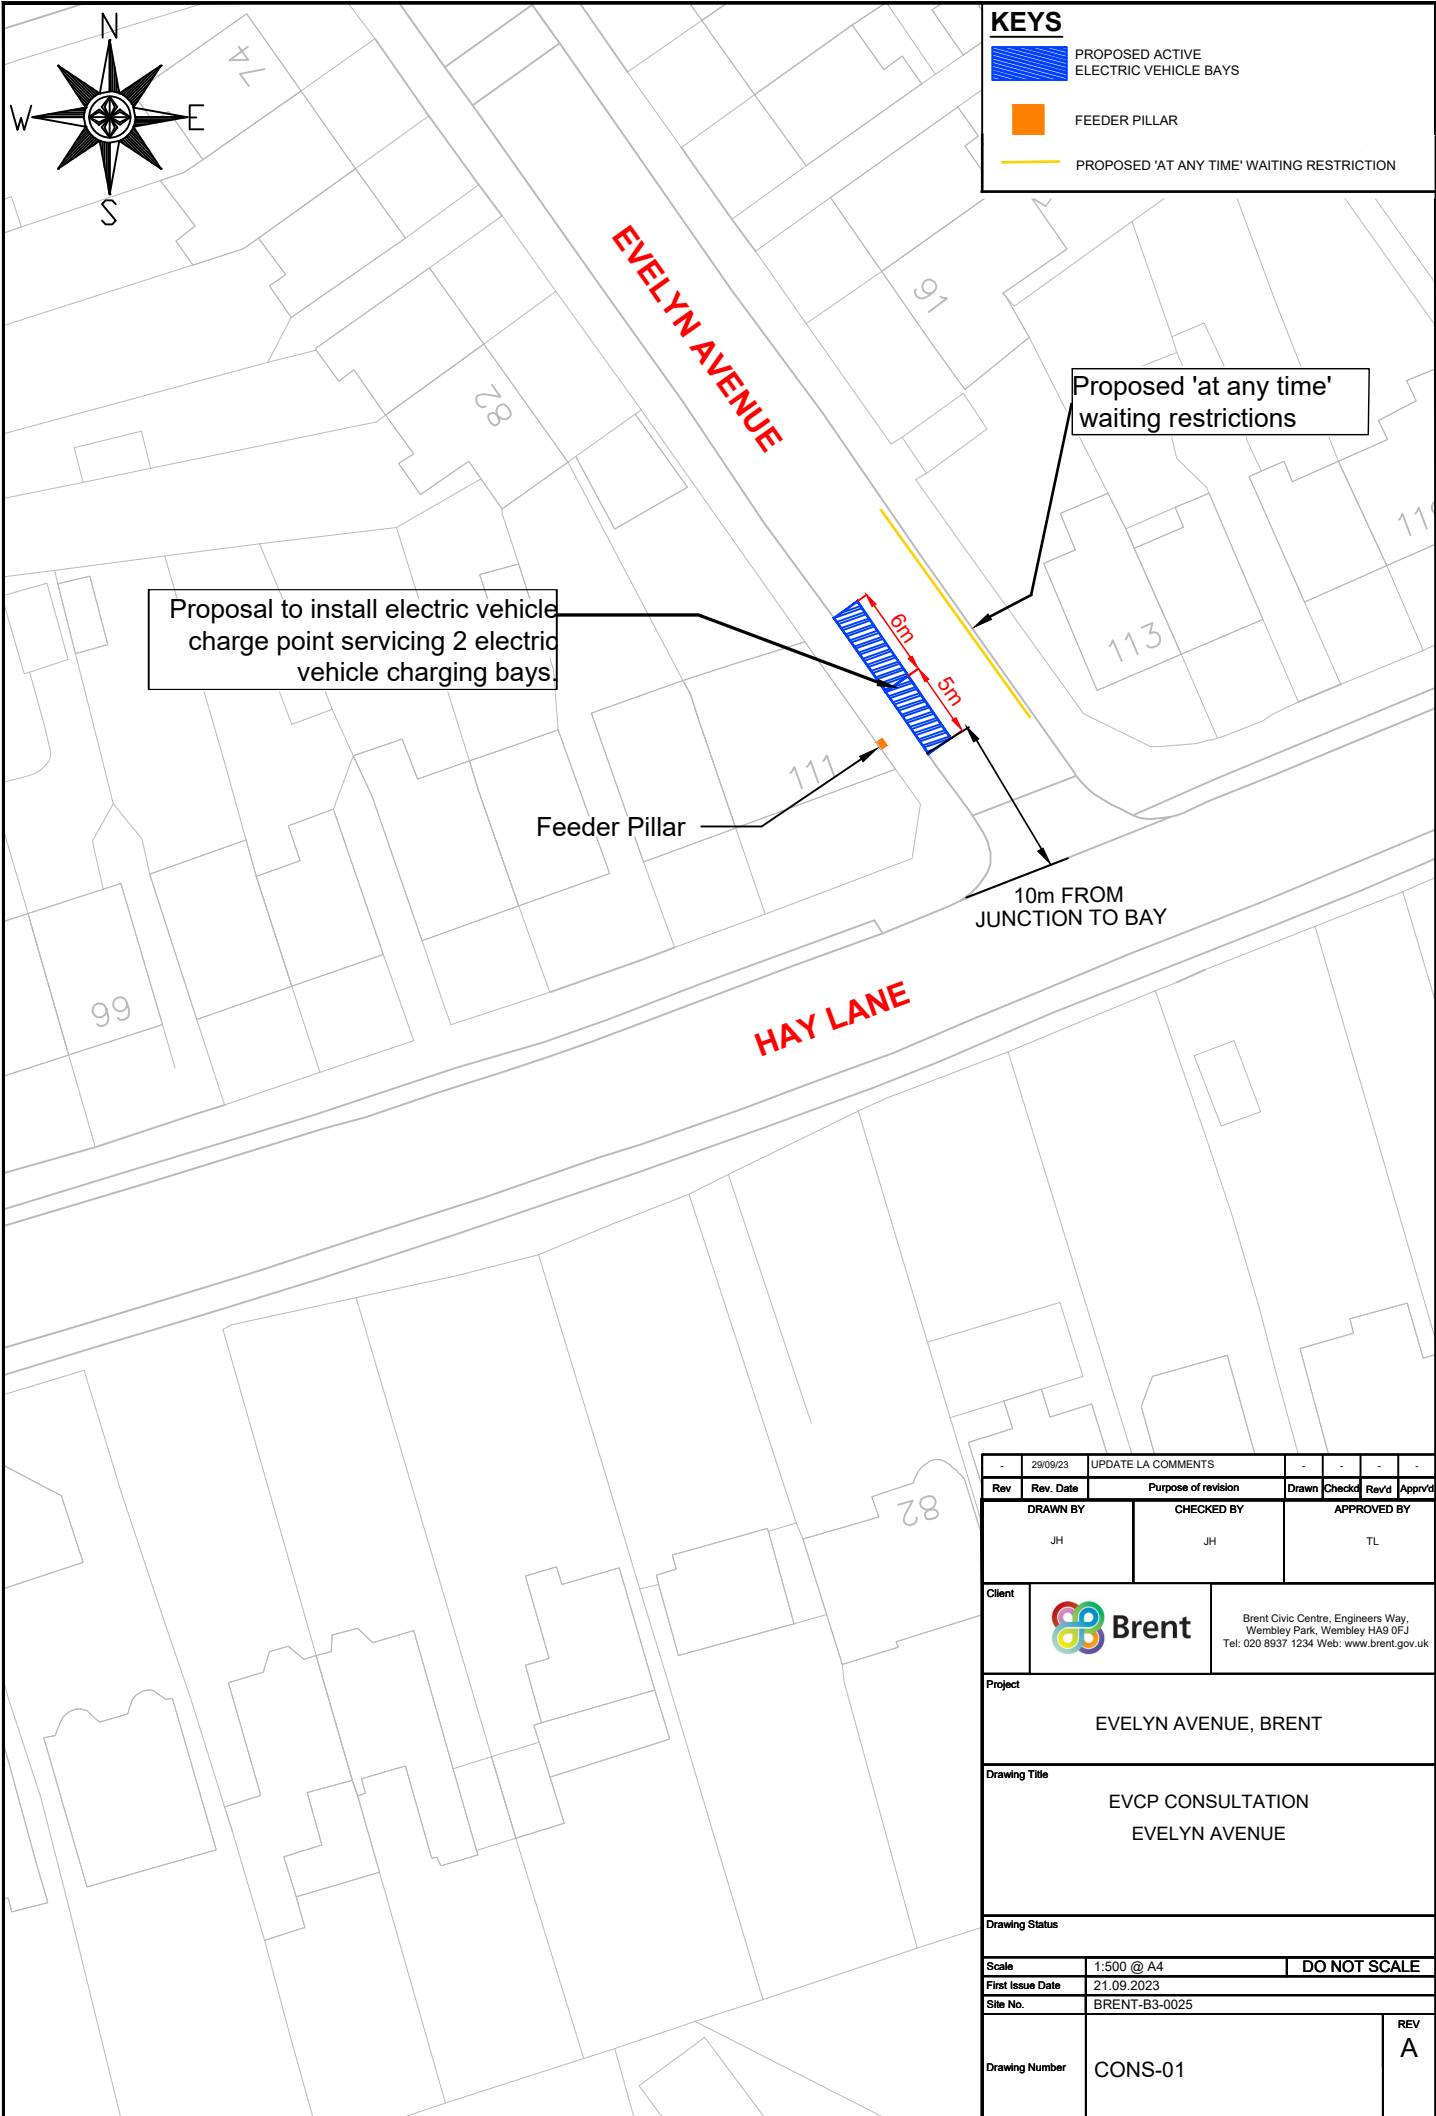

KEYS

- PROPOSED ACTIVE ELECTRIC VEHICLE BAYS
- FEEDER PILLAR
- PROPOSED 'AT ANY TIME' WAITING RESTRICTION



Rev	Rev. Date	Purpose of revision	Drawn	Checked	Rev'd	Appr'd
-	29/09/23	UPDATE LA COMMENTS	-	-	-	-
DRAWN BY		CHECKED BY	APPROVED BY			
JH		JH	TL			
Client		Brent Brent Civic Centre, Engineers Way, Wembley Park, Wembley HA9 0FJ Tel: 020 8937 1234 Web: www.brent.gov.uk				
Project						
EVELYN AVENUE, BRENT						
Drawing Title						
EVCP CONSULTATION EVELYN AVENUE						
Drawing Status						
Scale		1:500 @ A4	DO NOT SCALE			
First Issue Date		21.09.2023				
Site No.		BRENT-B3-0025				
Drawing Number		CONS-01				REV A