



SITE LAYOUT



SITE LOCATION

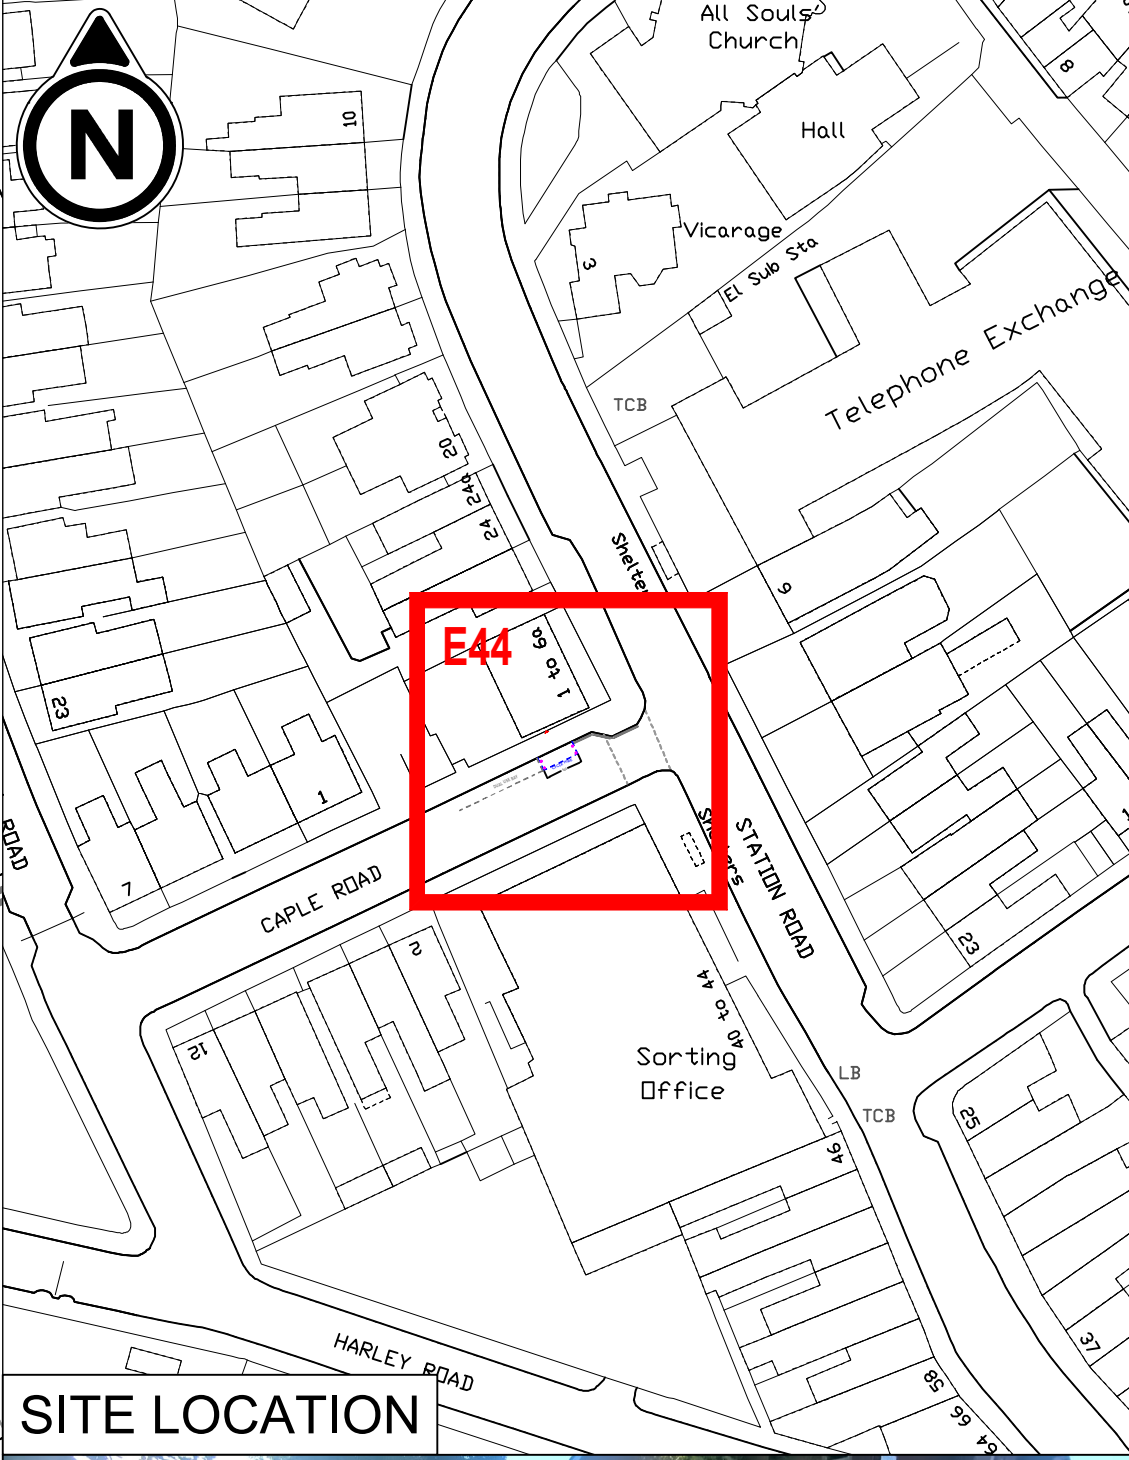






PURPOSE	CONSULTATION
 IMPORTANT HEALTH & SAFETY INFORMATION Works on the public highway require authorisation by the highway authority. Public highways contain buried and overhead utilities which should be located and identified before any works take place. Working in the public highway is subject to live traffic and a safe system of work, including traffic management should be employed, including the protection of people walking, wheeling and cycling.	

DIGITAL MAPPING
Supplied by London Borough of Brent

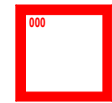NOTES


LOCATION PLAN SCALE 1:1000
DETAIL PLAN SCALE 1:100

-  MICRO-MOBILITY BAY LOCATION
-  CYCLE PARKING BAY PROPOSED LAYOUT
-  CYCLE PARKING BAY TRAFFIC SIGN
-  CYCLE PARKING BAY PROTECTION BOLLARD
-  RETAINED PARKING BAY (VARIOUS TYPES)

Street Location Caple Road
Location Side of 1 to 6A Station Road
Coordinates 521575E 183167N
Position Carriageway
Length 5 metres
Capacity 8 cycles

Proposed cycle hire bay in a section of dual use car parking bay.

© City Infinity

P01	INITIAL ISSUE	02/10/2025
REVISION	AMENDMENT	DATE
		

JOB TITLE
BRENT MICROMOBILITY PARKING BAYS
PUBLIC CYCLE HIRE BAYS

DRAWING TITLE
SITE E44 - CAPLE ROAD, NW10 8AB
FOR HARLESDEN TOWN CENTRE

DRAWN BY	CHECKED BY	SCALE (AT A3)	DATE
MLP	MLP	AS NOTE	02/10/2025

DRAWING No	REVISION
040-CIX-01-XX-DR-C-E044	P01



mpsmartertravel.co.uk cityinfinity.co.uk
 info@mpsmartertravel.co.uk contact@cityinfinity.co.uk
 0207 960 2553 0772 412 4516