


SITE LAYOUT



SITE LOCATION

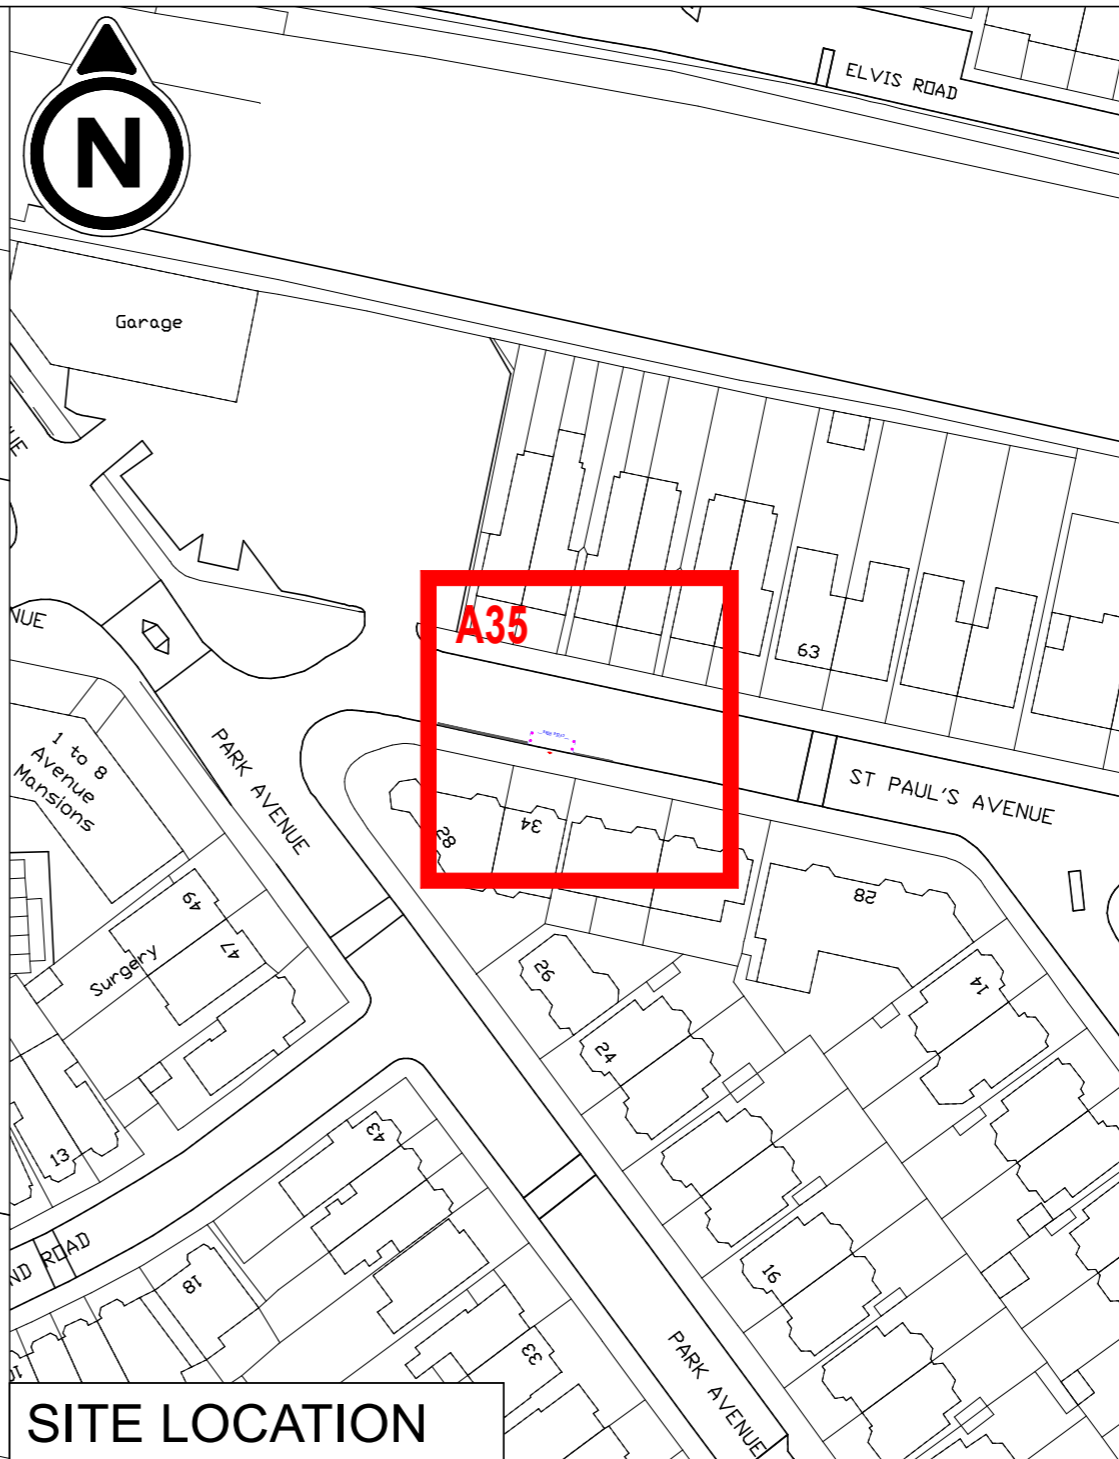

PURPOSE		CONSULTATION	
IMPORTANT HEALTH & SAFETY INFORMATION Works on the public highway require authorisation by the highway authority. Public highways contain buried and overhead utilities which should be located and identified before any works take place. Working in the public highway is subject to live traffic and a safe system of work, including traffic management should be employed, including the protection of people walking, wheeling and cycling.			
DIGITAL MAPPING Supplied by London Borough of Brent			
NOTES			
LOCATION PLAN SCALE 1:1000 DETAIL PLAN SCALE 1:100			
	MICRO-MOBILITY BAY LOCATION		
	CYCLE PARKING BAY PROPOSED LAYOUT		
	CYCLE PARKING BAY TRAFFIC SIGN		
	CYCLE PARKING BAY PROTECTION BOLLARD		
	RETAINED PARKING BAY (VARIOUS TYPES)		
<b>Street</b>	St Pauls Avenue		
<b>Location</b>	Outside 34		
<b>Coordinates</b>	523040E, 184882N		
<b>Position</b>	Carriageway		
<b>Length</b>	6 metres		
<b>Capacity</b>	10 cycles		
Proposed cycle hire bay replaces a permit car parking bay.			
© City Infinity			
P01	INITIAL ISSUE	03/02/2025	
REVISION	AMENDMENT	DATE	
CLIENT			
JOB TITLE BRENT MICROMOBILITY PARKING BAYS PUBLIC CYCLE HIRE BAYS			
DRAWING TITLE SITE A35 - ST PAULS AVENUE FOR WILLESDEN GREEN			
DRAWN BY MLP	CHECKED BY MLP	SCALE (AT A3) AS NOTES	DATE 03/02/2025
DRAWING No 040-CIX-01-XX-DR-C-A035			REVISION P01
mpsmartertravel.co.uk		cityinfinity.co.uk	
info@mpsmartertravel.co.uk		contact@cityinfinity.co.uk	
0207 960 2553		0772 412 4516	