
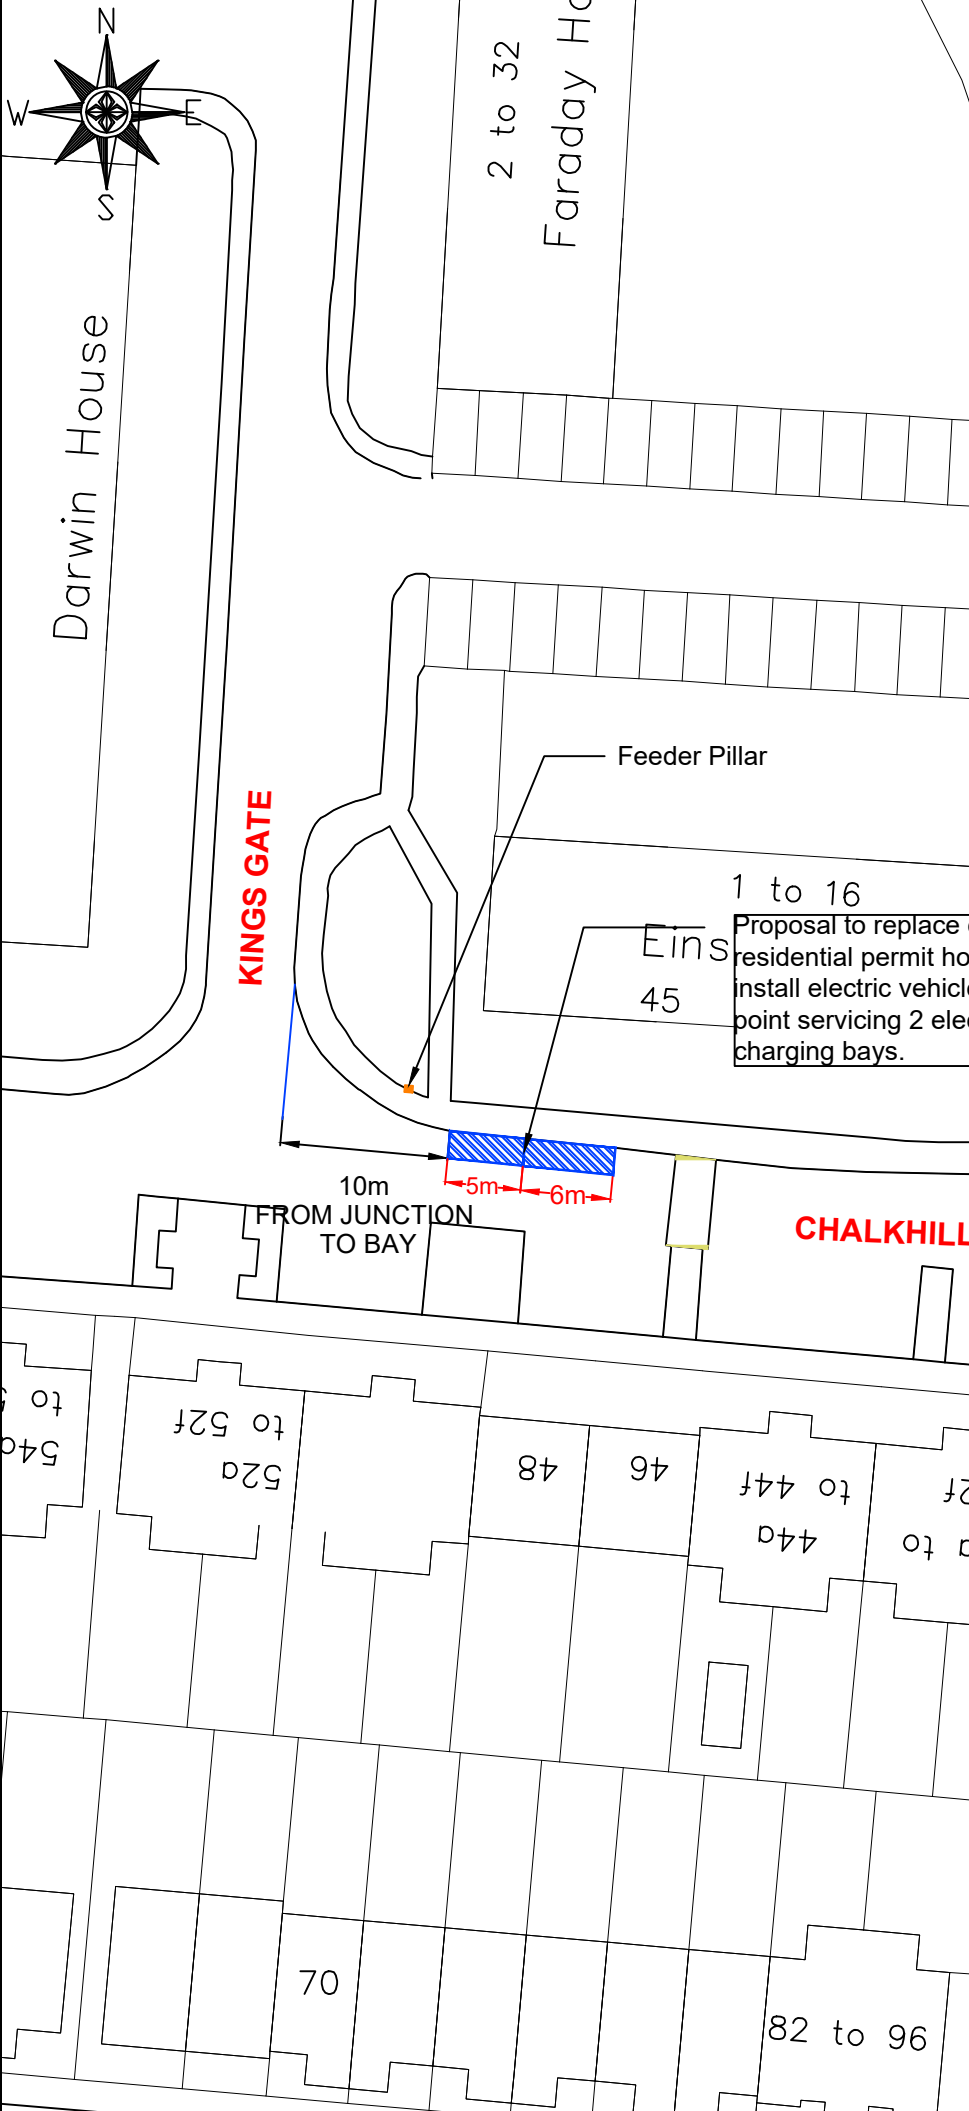



**KEYS**

 PROPOSED ACTIVE ELECTRIC VEHICLE BAYS

 FEEDER PILLAR



Proposal to replace existing EV residential permit holder bays and install electric vehicle charge point servicing 2 electric vehicle charging bays.

Rev	Rev. Date	Purpose of revision	Drawn	Checked	Rev'd	Appr'd
DRAWN BY			CHECKED BY		APPROVED BY	
JT			JT		TL	
Client						
 <b>Brent</b>			Brent Civic Centre, Engineers Way, Wembley Park, Wembley HA9 0FJ Tel: 020 8937 1234 Web: www.brent.gov.uk			
Project						
BRENT, CHALKHILL ROAD						
Drawing Title						
EVCP CONSULTATION CHALKHILL ROAD						
Drawing Status						
Scale		1:500 @ A4		DO NOT SCALE		
First Issue Date		02/08/2023				
Site No.		BRENT-B3-0004				
Drawing Number		CONS-01			REV -	