


SITE LAYOUT



SITE LOCATION

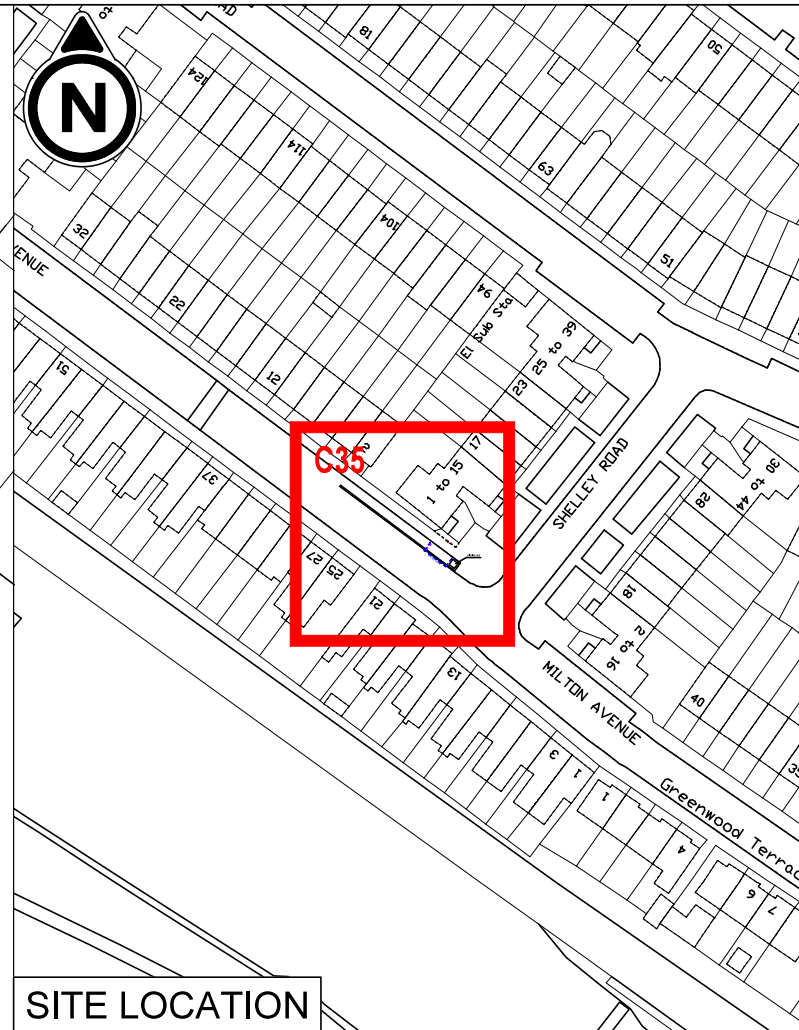

PURPOSE	CONSULTATION
IMPORTANT HEALTH & SAFETY INFORMATION Works on the public highway require authorisation by the highway authority. Public highways contain buried and overhead utilities which should be located and identified before any works take place. Working in the public highway is subject to live traffic and a safe system of work, including traffic management should be employed, including the protection of people walking, wheeling and cycling.	
DIGITAL MAPPING Supplied by London Borough of Brent	
NOTES	
LOCATION PLAN SCALE 1:1000 DETAIL PLAN SCALE 1:100	
	MICRO-MOBILITY BAY LOCATION
	CYCLE PARKING BAY PROPOSED LAYOUT
	CYCLE PARKING BAY TRAFFIC SIGN
	CYCLE PARKING BAY PROTECTION BOLLARD
	RETAINED PARKING BAY (VARIOUS TYPES)
Street Location	Milton Avenue Side of 1 to 15 Shelley Road
Coordinates	520733E 183565N
Position	Carriageway
Length	5 metres
Capacity	8 cycles
Proposed cycle hire bay on a section of uncontrolled carriageway.	
© City Infinity	

P01	INITIAL ISSUE	29/08/2025
REVISION	AMENDMENT	DATE
CLIENT 		
JOB TITLE BRENT MICROMOBILITY PARKING BAYS PUBLIC CYCLE HIRE BAYS		
DRAWING TITLE SITE C35 - MILTON AVENUE, NR10 8PL FOR STONEBRIDGE PARK		
DRAWN BY MLP	CHECKED BY MLP	SCALE (AT A3) AS NOTE
		DATE 29/08/2025
DRAWING No 040-CIX-01-XX-DR-C-C035		REVISION P01
mpsmartertravel.co.uk		cityinfinity.co.uk
info@mpsmartertravel.co.uk		contact@cityinfinity.co.uk
0207 960 2553		0772 412 4516