


SITE LAYOUT



SITE LOCATION

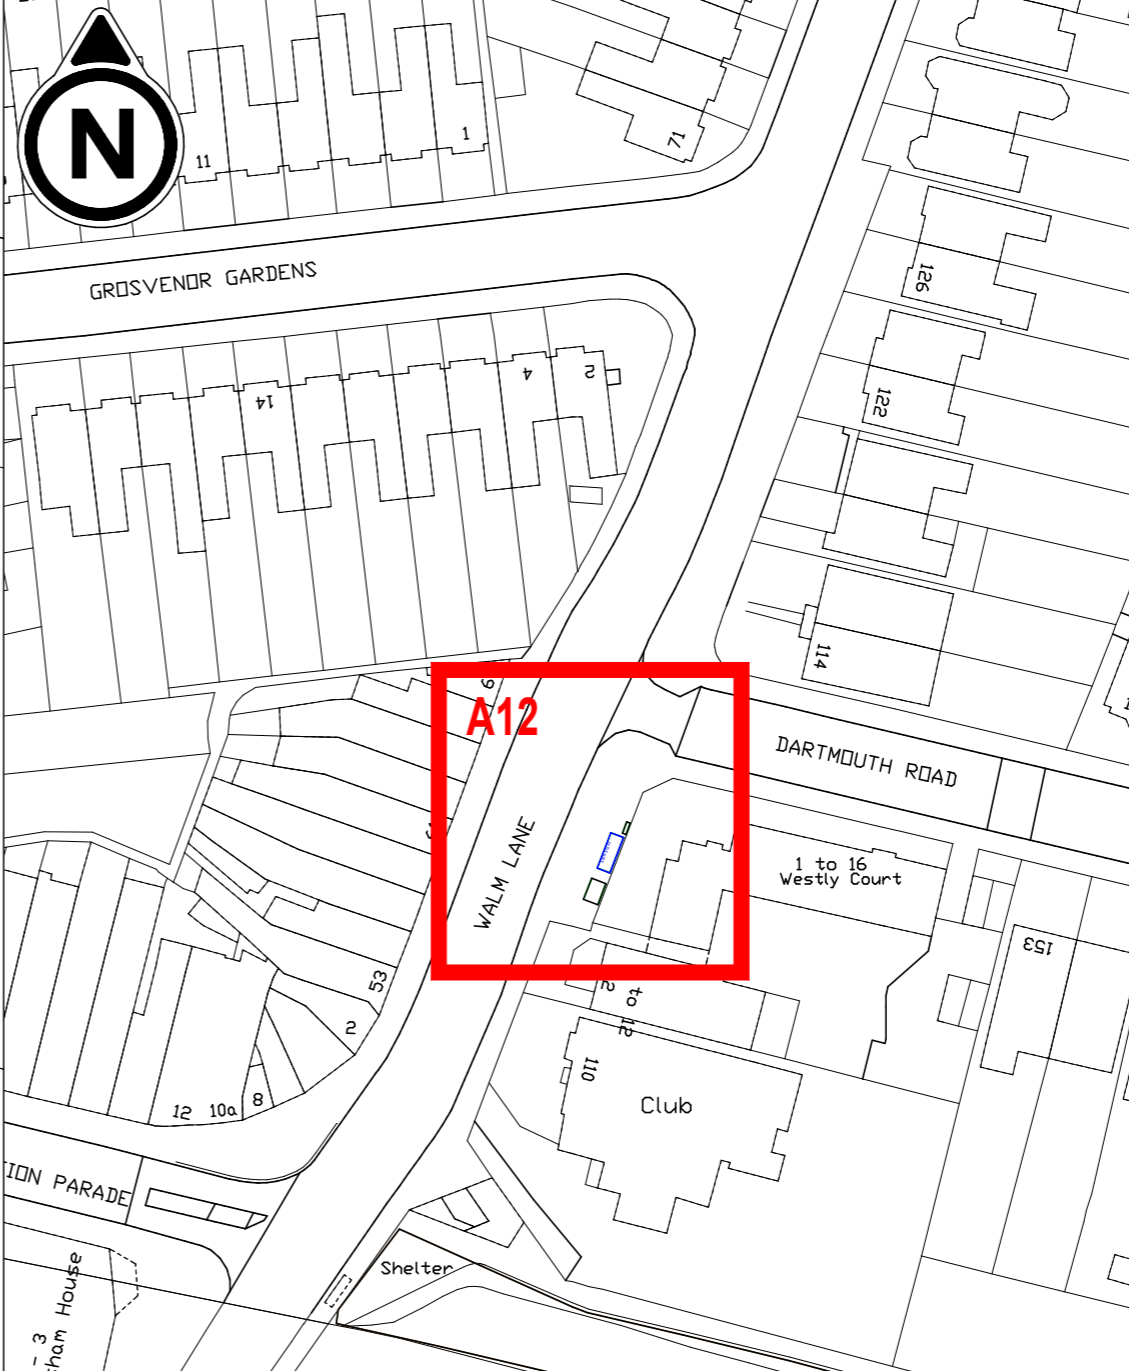

PURPOSE CONSULTATION

IMPORTANT HEALTH & SAFETY INFORMATION

Works on the public highway require authorisation by the highway authority.

Public highways contain buried and overhead utilities which should be located and identified before any works take place.

Working in the public highway is subject to live traffic and a safe system of work, including traffic management should be employed, including the protection of people walking, wheeling and cycling.

DIGITAL MAPPING

Supplied by London Borough of Brent

NOTES

LOCATION PLAN SCALE 1:1000
DETAIL PLAN SCALE 1:100

MICRO-MOBILITY BAY LOCATION

CYCLE HIRE

CYCLE PARKING BAY PROPOSED FOOTWAY AREA LAYOUT

Street Walm Lane
Location Side of Westly Court
Coordinates 523502E, 184944N
Position Footway
Length 5 metres
Capacity 8 cycles

Bay to be provided between telecoms cabinet and cycle hangar.

© City Infinity

| | | |
|----------|---------------|------------|
| P01 | INITIAL ISSUE | 28/01/2025 |
| REVISION | AMENDMENT | DATE |
| CLIENT | | |

JOB TITLE
BRENT MICROMOBILITY PARKING BAYS
PUBLIC CYCLE HIRE BAYS

DRAWING TITLE
SITE A12 - WALM LANE
FOR WILLESDEN GREEN STATION

| | | | |
|---------------------------------------|-------------------|---------------------------|--------------------|
| DRAWN BY MLP | CHECKED BY MLP | SCALE (AT A3) AS NOTES | DATE 28/01/2025 |
| DRAWING No 040-CIX-01-XX-DR-C-A012 | | | REVISION P01 |

mpsmartertravel.co.uk cityinfinity.co.uk
info@mpsmartertravel.co.uk contact@cityinfinity.co.uk
0207 960 2553 0772 412 4516