


SITE LAYOUT



SITE LOCATION

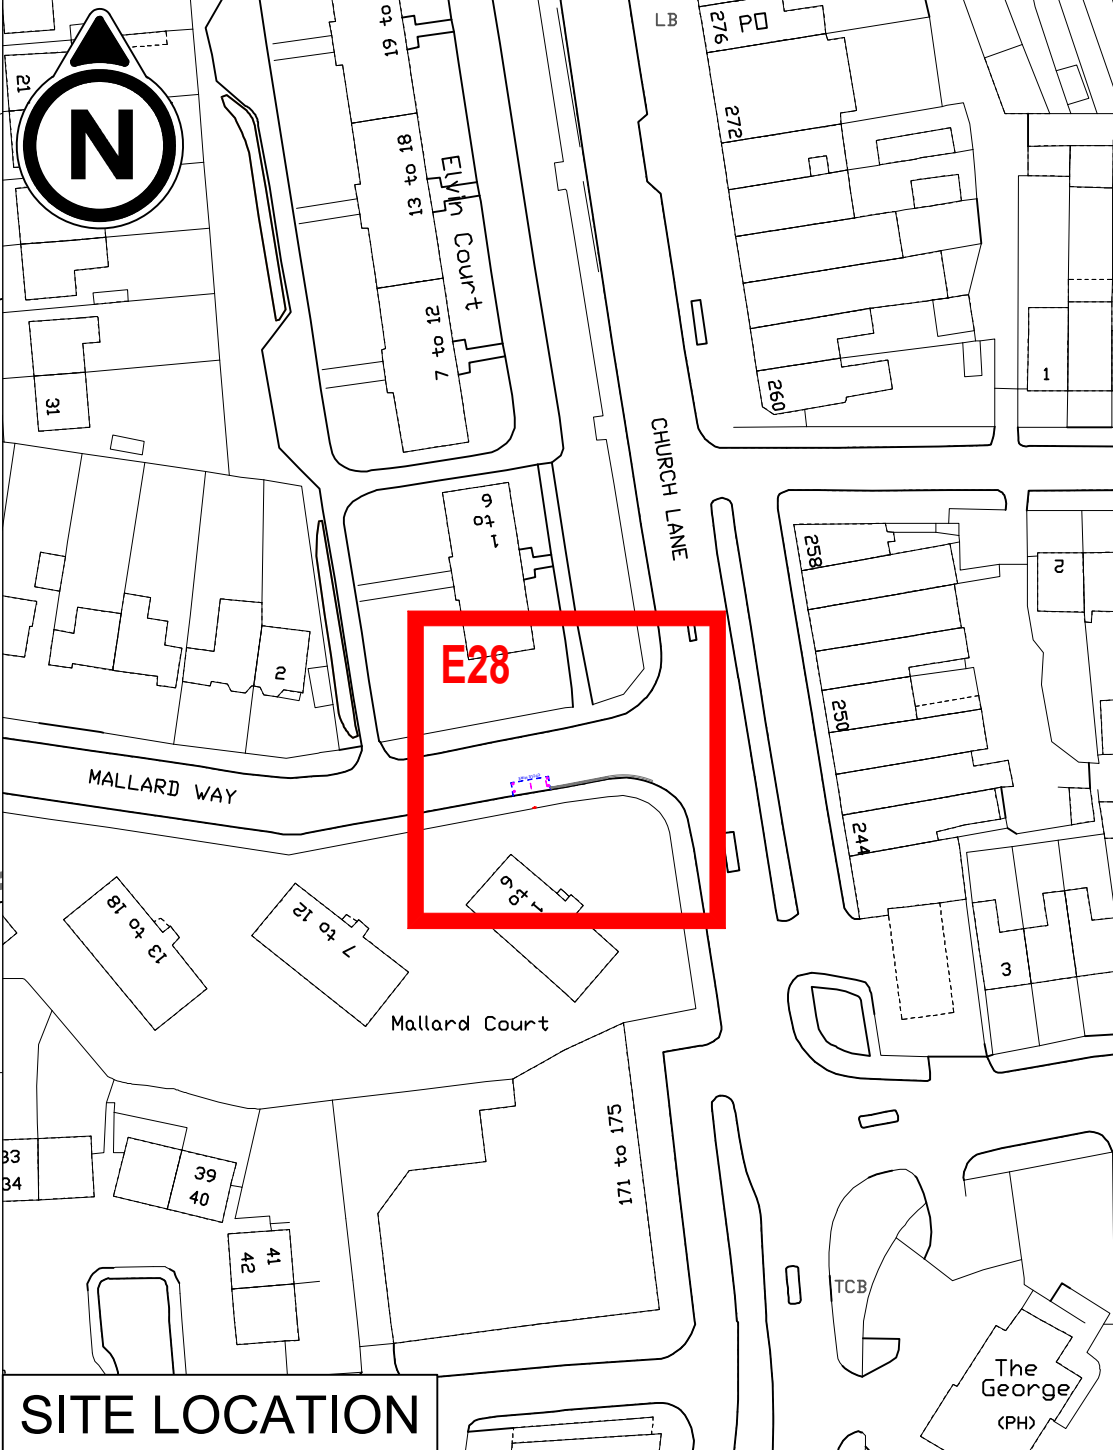

PURPOSE

CONSULTATION

IMPORTANT HEALTH & SAFETY INFORMATION

Works on the public highway require authorisation by the highway authority.

Public highways contain buried and overhead utilities which should be located and identified before any works take place.

Working in the public highway is subject to live traffic and a safe system of work, including traffic management should be employed, including the protection of people walking, wheeling and cycling.

DIGITAL MAPPING

Supplied by London Borough of Brent

- NOTES**
- LOCATION PLAN SCALE 1:1000
 - DETAIL PLAN SCALE 1:100
 - MICRO-MOBILITY BAY LOCATION
 - CYCLE PARKING BAY PROPOSED LAYOUT
 - CYCLE PARKING BAY TRAFFIC SIGN
 - CYCLE PARKING BAY PROTECTION BOLLARD
 - ROOT FIXED SHEFFIELD CYCLE PARKING STAND
 - RETAINED PARKING BAY (VARIOUS TYPES)

Street Mallard Way
Location Outside 1 to 6 Mallard Court
Coordinates 520503E 187577N
Position Carriageway
Length 5 metres
Capacity 8 cycles

Proposed cycle hire bay on a section of uncontrolled carriageway. © City Infinity

P01	INITIAL ISSUE	02/10/2025
REVISION	AMENDMENT	DATE
CLIENT		

JOB TITLE
 BRENT MICROMOBILITY PARKING BAYS
 PUBLIC CYCLE HIRE BAYS

DRAWING TITLE
 SITE E28 - MALLARD WAY, NW9 8JH
 FOR KINGSBURY

DRAWN BY MLP	CHECKED BY MLP	SCALE (AT A3) AS NOTE	DATE 02/10/2025
DRAWING No 040-CIX-01-XX-DR-C-E028			REVISION P01

m smartertravel.co.uk cityinfinity.co.uk
 info@m smartertravel.co.uk contact@cityinfinity.co.uk
 0207 960 2553 0772 412 4516