
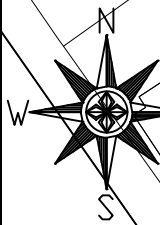



**KEYS**

 PROPOSED ACTIVE ELECTRIC VEHICLE BAYS

 FEEDER PILLAR

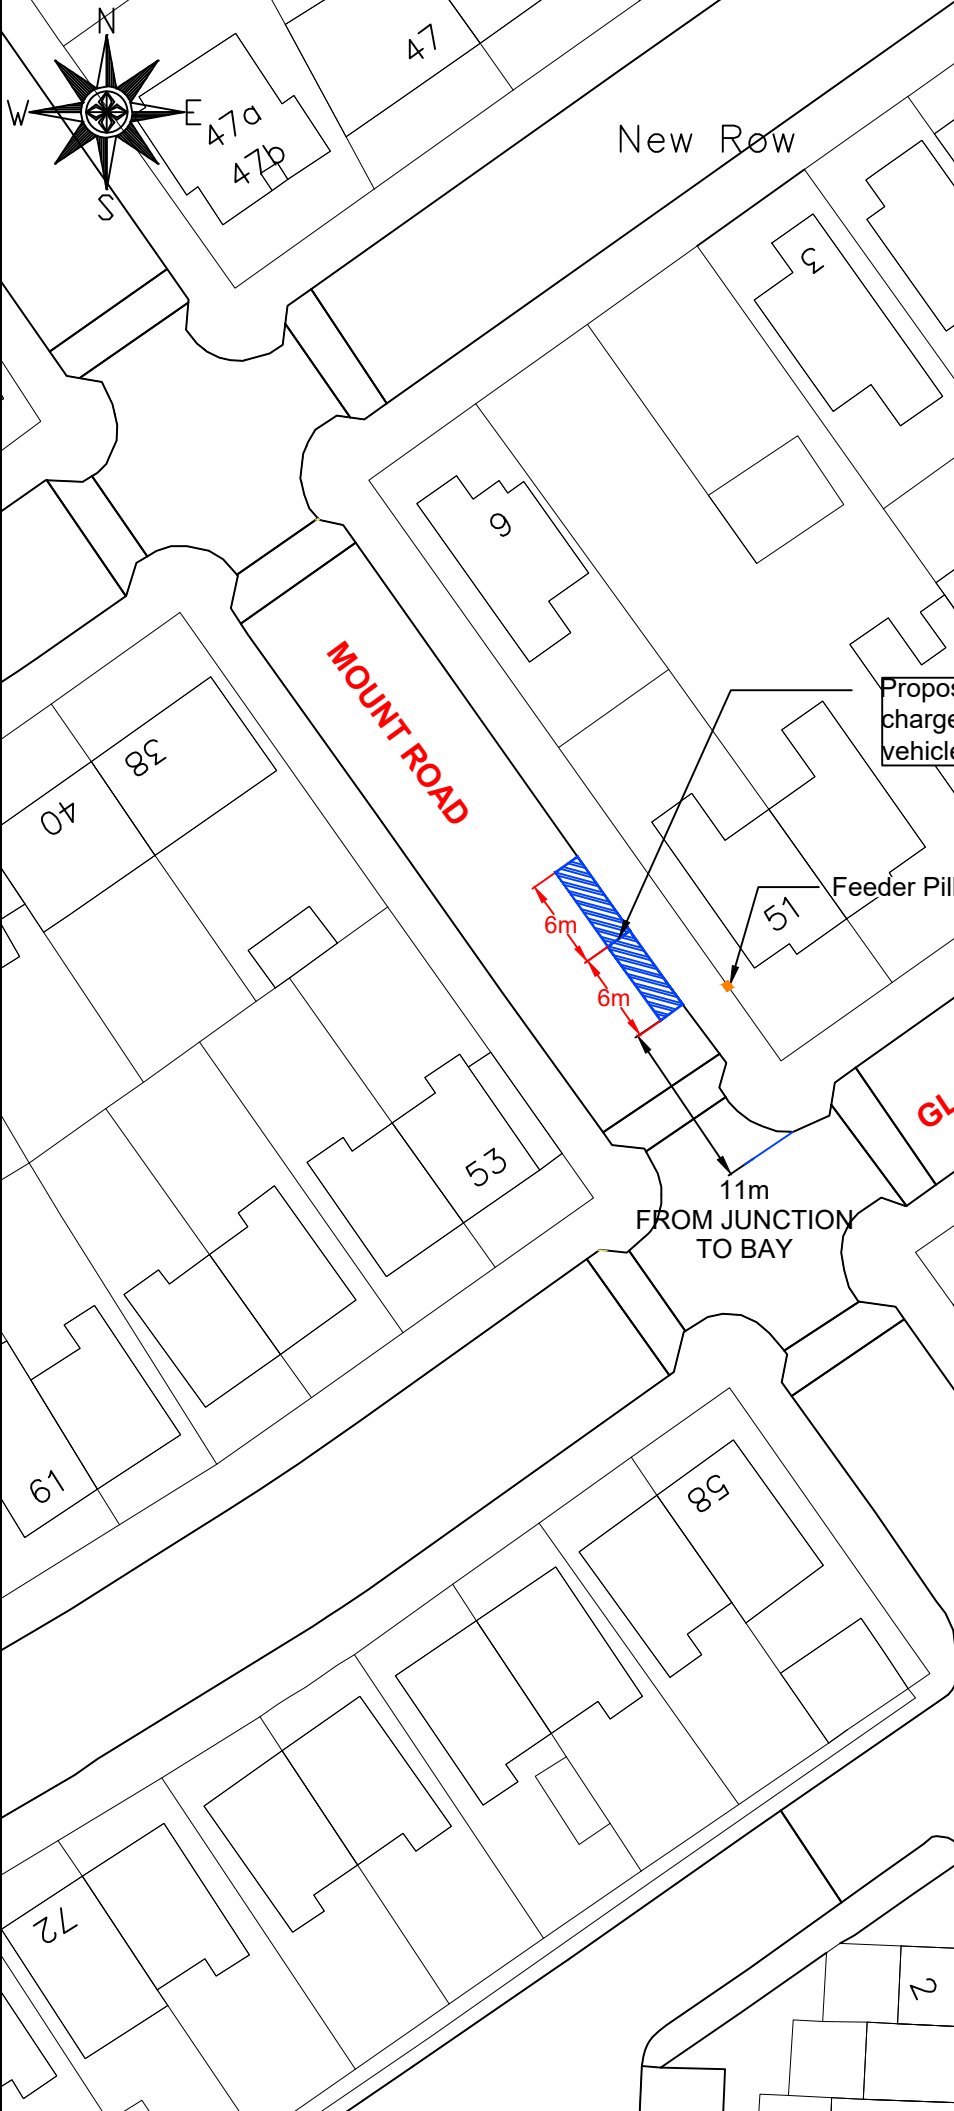

Proposal to install electric vehicle charge point servicing 2 electric vehicle charging bays.

| Rev                             | Rev. Date | Purpose of revision   | Drawn      | Checked      | Rev'd       | Apprv'd |
|---------------------------------|-----------|---|------------|--------------|-------------|---------|
| DRAWN BY                        |           |   | CHECKED BY |              | APPROVED BY |         |
| JT                              |           |   | JT         |              | TL          |         |
| Client                          |           |  Brent Civic Centre, Engineers Way,<br>Wembley Park, Wembley HA9 0FJ<br>Tel: 020 8937 1234 Web: www.brent.gov.uk |            |              |             |         |
| Project                         |           |   |            |              |             |         |
| BRENT, MOUNT ROAD               |           |   |            |              |             |         |
| Drawing Title                   |           |   |            |              |             |         |
| EVCP CONSULTATION<br>MOUNT ROAD |           |   |            |              |             |         |
| Drawing Status                  |           |   |            |              |             |         |
| Scale                           |           | 1:500 @ A4  |            | DO NOT SCALE |             |         |
| First Issue Date                |           | 12/07/2023  |            |              |             |         |
| Site No.                        |           | BRENT-B2-0028   |            |              |             |         |
| Drawing Number                  |           | CONS-01   |            |              |             | REV     |
|                                 |           |   |            |              |             | -       |