


Drawing 1 - Eastern Area - Nicoll Road - Modal filter location

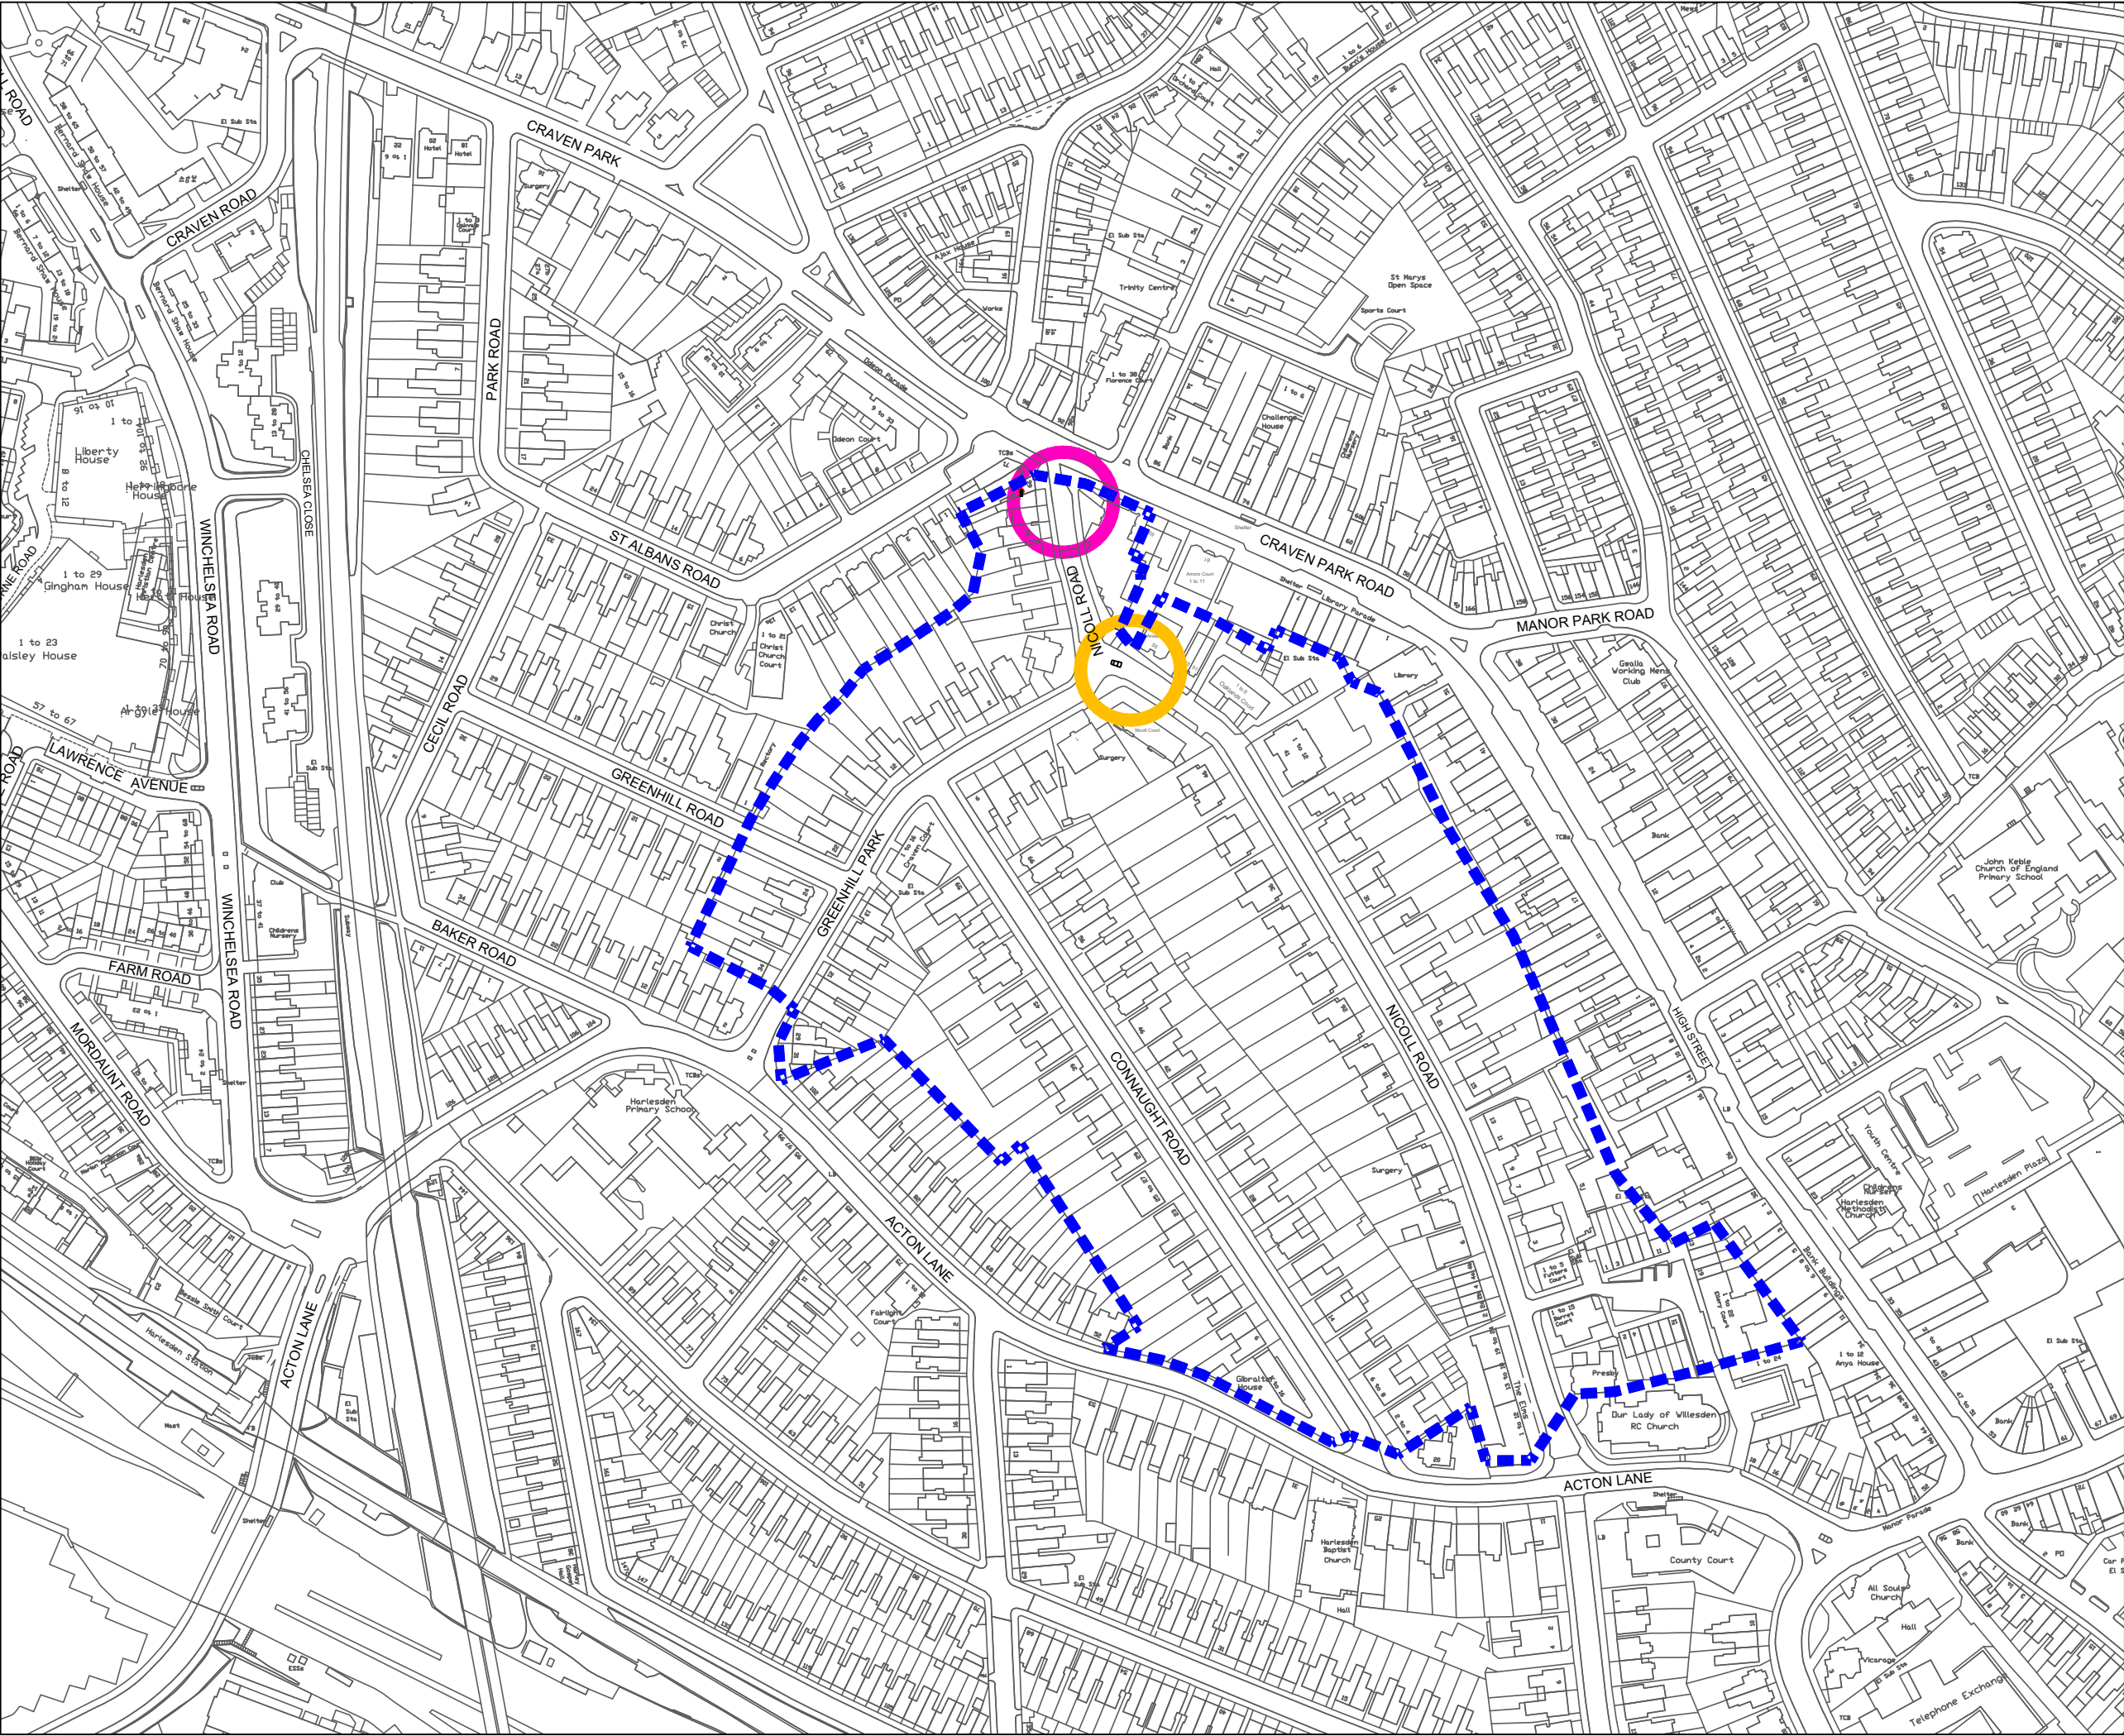

PURPOSE

ENGAGEMENT

DIGITAL MAPPING
Supplied by London Borough of Brent

NOTES

Proposed exemption permit area

Proposed Nicoll Road Filter

Existing Nicoll Road Filter To be removed

© MP Smarter Travel & City Infinity

P03	UPDATES AFTER REVIEW	09/07/2026
P02	EXEMPTION AREA ADJUSTED	15/06/2026
P01	STAGE 2 ENGAGEMENT ISSUE	11/06/2026
REVISION	AMENDMENT	DATE
CLIENT		

JOB TITLE

REVIEW OF STONEBRIDGE & HARLESDEN HEALTHY NEIGHBOURHOOD

DRAWING TITLE

HEALTHY NEIGHBOURHOOD EAST CONSULTATION PLAN

DRAWN BY	CHECKED BY	SCALE (AT A3)	DATE
MLP	MLP	1:2500	11/06/2026
DRAWING No 039-CIX-00-XX-DR-C-2001			REVISION P03

mpsmartertravel.co.uk

cityinfinity.co.uk

info@mpsmartertravel.co.uk

contact@cityinfinity.co.uk

0207 960 2553

0772 412 4516

Drawing 2 - Eastern Area - Nicoll Road - Modal filter design



PURPOSE

ENGAGEMENT

DIGITAL MAPPING
Supplied by London Borough of Brent

NOTES

Footway

Carriageway

Planter

Existing cycle track

Kerbed strip

Waiting restrictions

Parking bay

No motor vehicle/ camera sign

© MP Smarter Travel & City Infinity

P02	UPDATES AFTER REVIEW	09/07/2026
P01	STAGE 2 ENAGEMENT ISSUE	11/06/2026
REVISION	AMENDMENT	DATE

CLIENT

JOB TITLE
REVIEW OF STONEBRIDGE & HARLESDEN HEALTHY NEIGHBOURHOOD


DRAWING TITLE
NICOLL ROAD/ CRAVEN PARK ROAD
PROPOSED FILTER LAYOUT

DRAWN BY MLP	CHECKED BY MLP	SCALE (AT A3) 1:200	DATE 11/06/2026
DRAWING No 039-CIX-00-XX-DR-C-2011			REVISION P02

mpsmartertravel.co.uk
info@mpsmartertravel.co.uk
0207 960 2553

cityinfinity.co.uk
contact@cityinfinity.co.uk
0772 412 4516

Drawing 3 - Western Area - Lawrence Avenue - Modal filter location

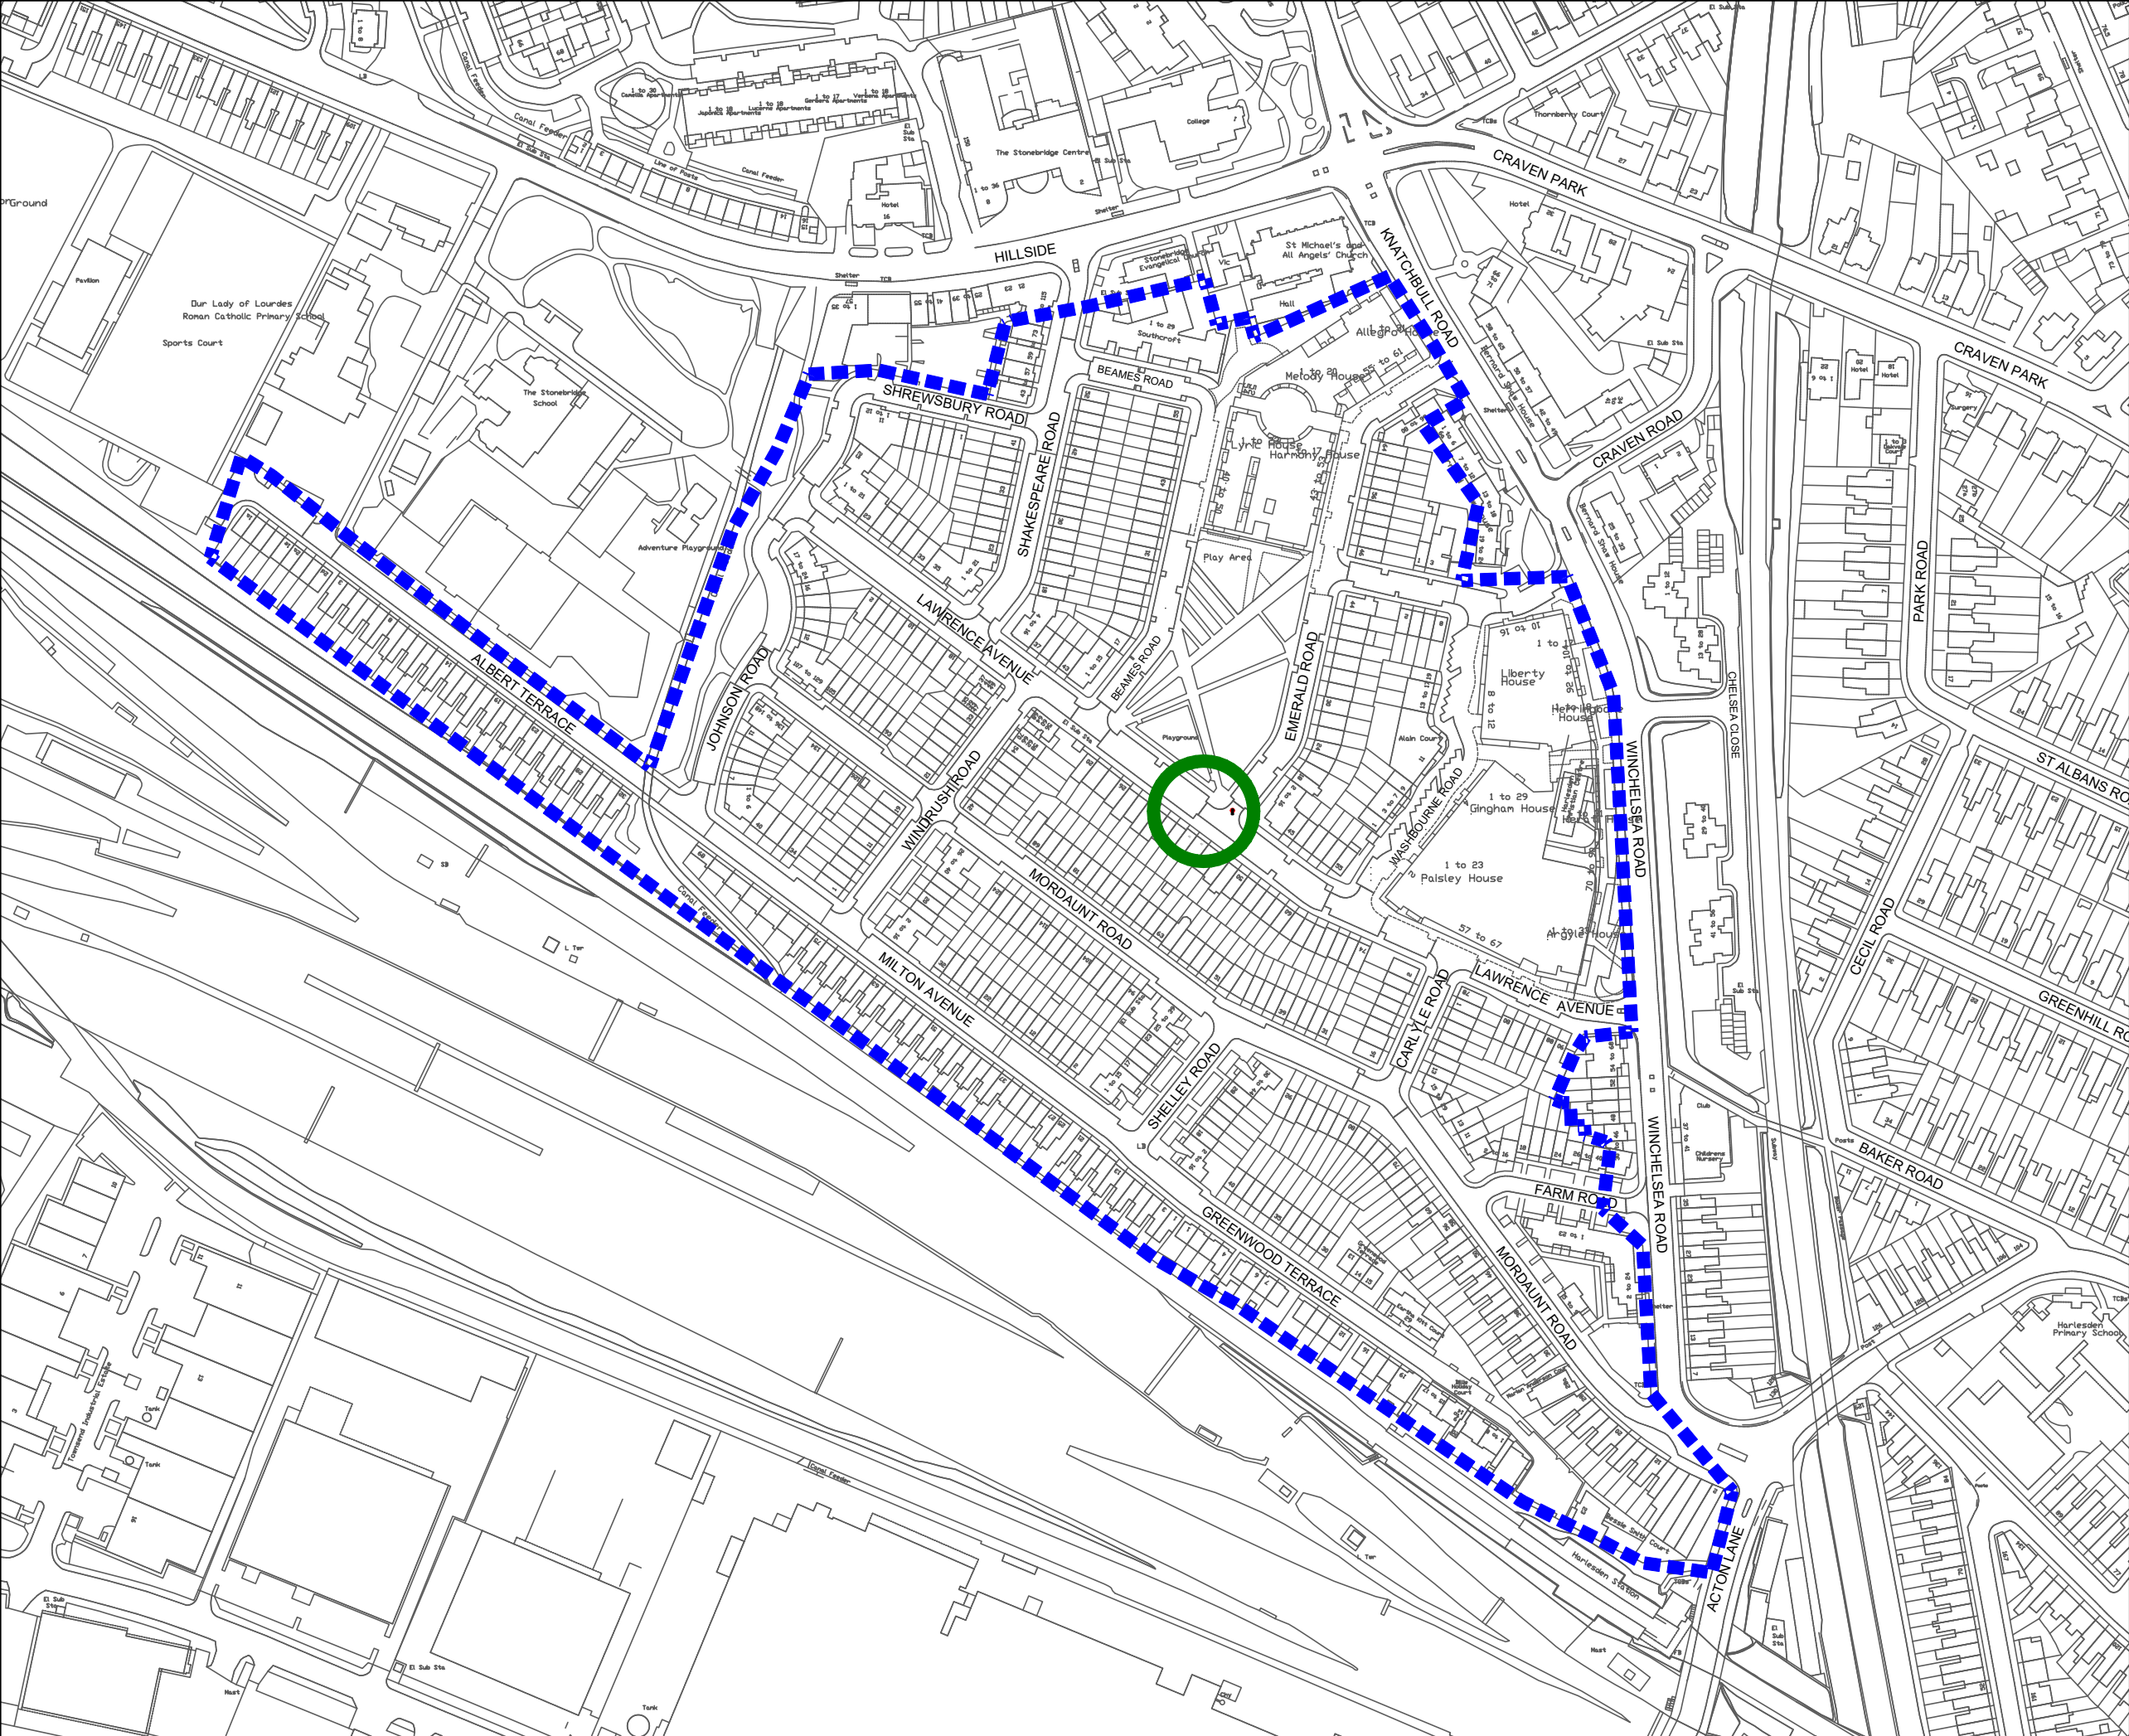

PURPOSE

ENGAGEMENT

DIGITAL MAPPING

Supplied by London Borough of Brent

NOTES


Proposed exemption permit area

Lawrence Avenue Filter

© MP Smarter Travel & City Infinity

P02	UPDATES AFTER REVIEW	09/07/2026
P01	STAGE 2 ENGAGEMENT ISSUE	11/06/2026
REVISION	AMENDMENT	DATE
CLIENT	Brent	
JOB TITLE		
REVIEW OF STONEBRIDGE & HARLESDEN HEALTHY NEIGHBOURHOOD		
DRAWING TITLE		
HEALTHY NEIGHBOURHOOD WEST CONSULTATION PLAN		
DRAWN BY	CHECKED BY	SCALE (AT A3)
MLP	MLP	1:2500
DATE		11/06/2026
DRAWING No		REVISION
039-CIX-00-XX-DR-C-1001		P02
MP Smarter Travel CITY INFINITY		
mpsmartertravel.co.uk		cityinfinity.co.uk
info@mpsmartertravel.co.uk		contact@cityinfinity.co.uk
0207 960 2553		0772 412 4516

Drawing 4 - Western Area - Lawrence Avenue - Modal filter design

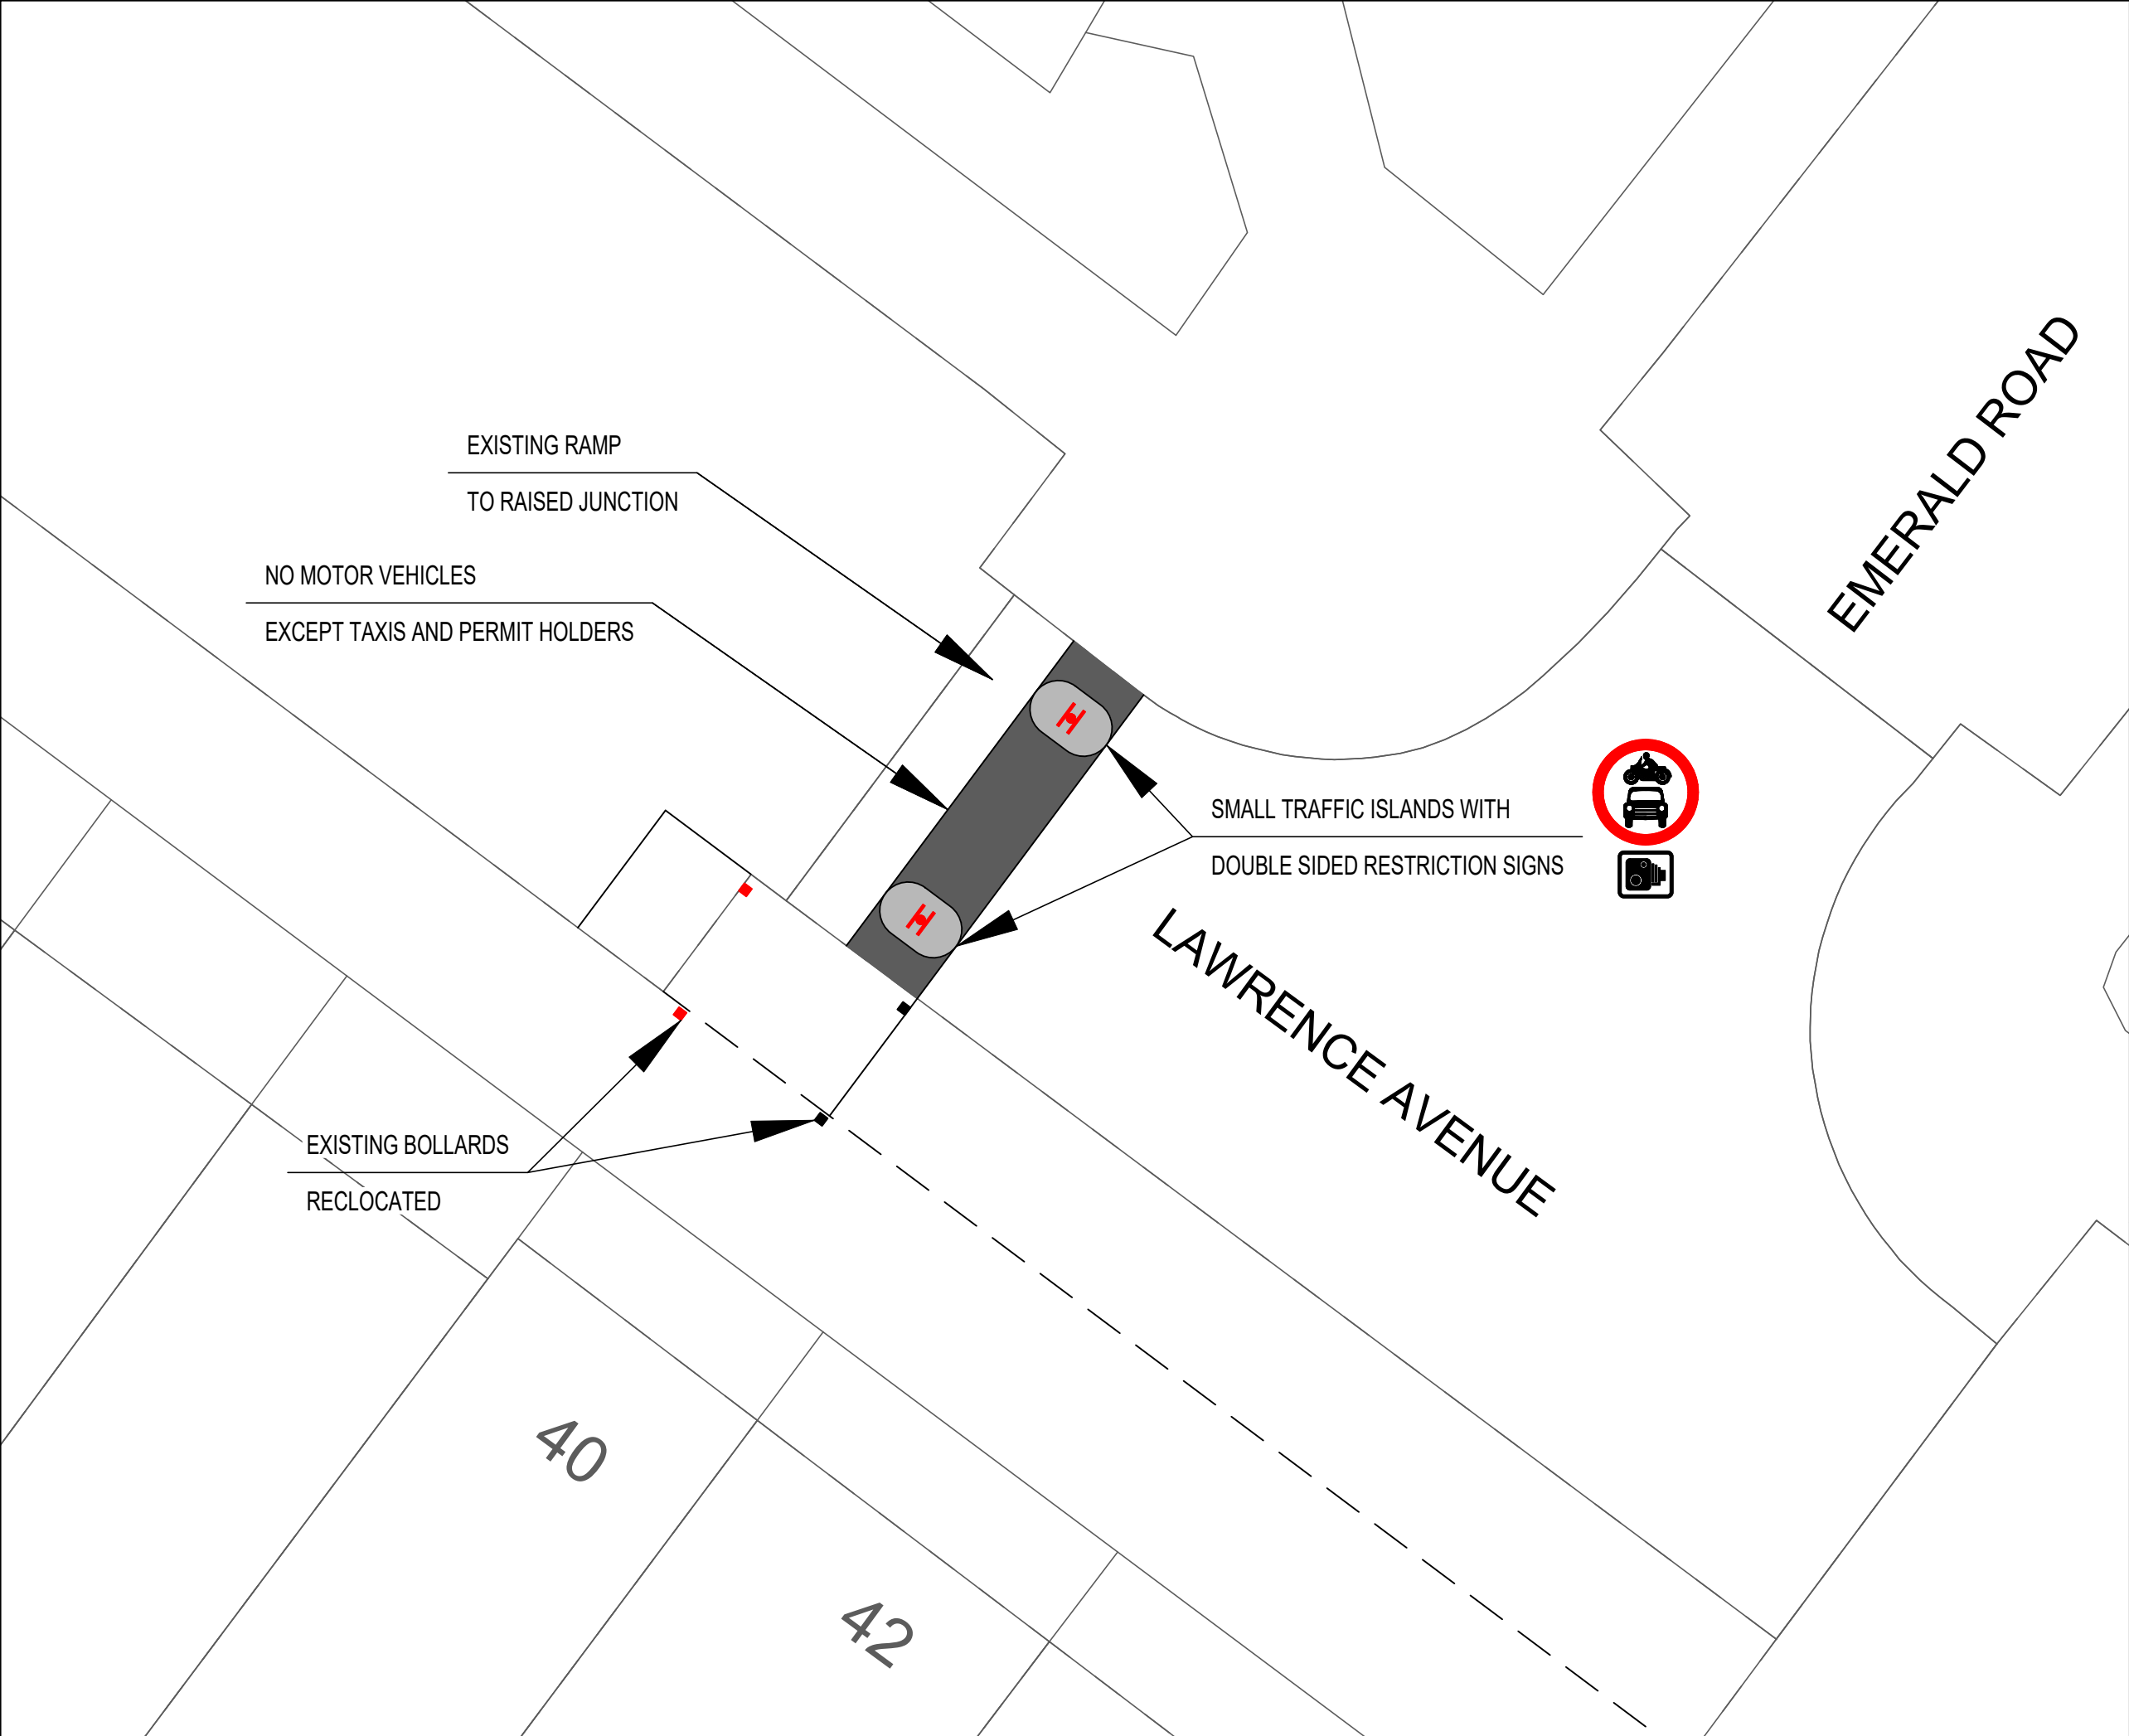

PURPOSE

ENGAGEMENT

DIGITAL MAPPING
Supplied by London Borough of Brent

NOTES

Traffic islands

Charcoal block paving

No motor vehicle/ camera signs

Bollards to relocate

New bollard position

© MP Smarter Travel & City Infinity

P02	UPDATES AFTER REVIEW	09/07/2026
P01	STAGE 2 ENGAGEMENT ISSUE	11/06/2026
REVISION	AMENDMENT	DATE

CLIENT

JOB TITLE
REVIEW OF STONEBRIDGE & HARLESDEN HEALTHY NEIGHBOURHOOD

DRAWING TITLE
LAWRENCE AVENUE
PROPOSED PERMANENT LAYOUT

DRAWN BY MLP	CHECKED BY MLP	SCALE (AT A3) 1:100	DATE 11/06/2026
DRAWING No 039-CIX-00-XX-DR-C-1011			REVISION P02

mpsmartertravel.co.uk
info@mpsmartertravel.co.uk
0207 960 2553

cityinfinity.co.uk
contact@cityinfinity.co.uk
0772 412 4516