


KEYS

 PROPOSED ACTIVE ELECTRIC VEHICLE BAYS

 FEEDER PILLAR

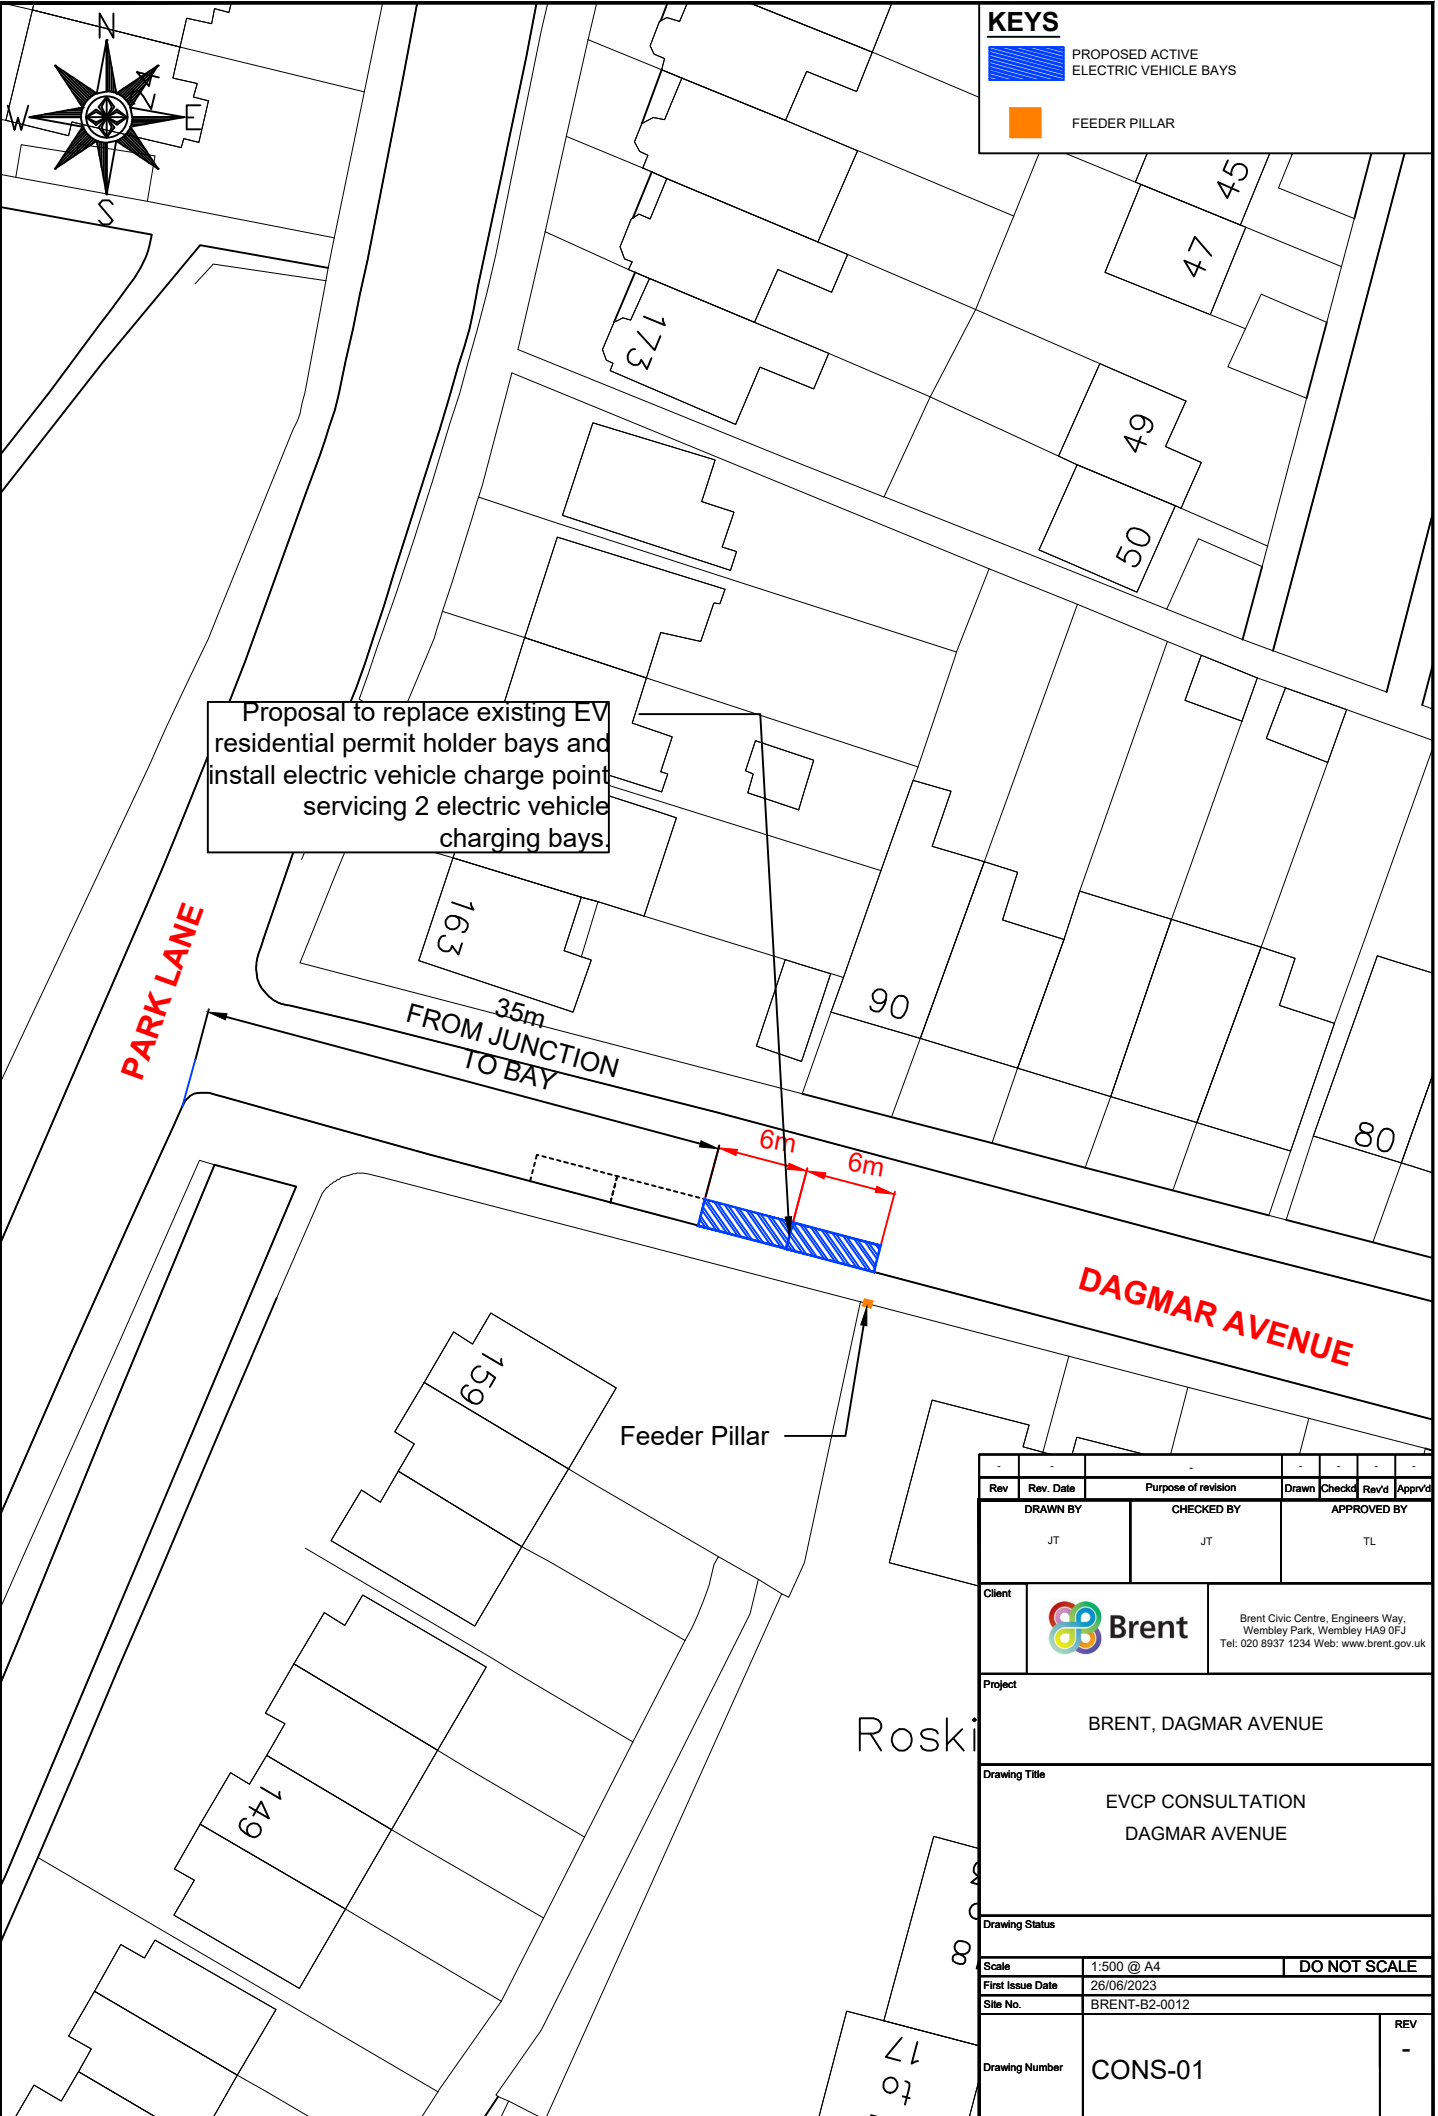

Proposal to replace existing EV residential permit holder bays and install electric vehicle charge point servicing 2 electric vehicle charging bays


PARK LANE

35m FROM JUNCTION TO BAY

6m 6m

Feeder Pillar

DAGMAR AVENUE

Rev	Rev. Date	Purpose of revision	Drawn	Checked	Rev'd	Apprv'd
DRAWN BY		CHECKED BY		APPROVED BY		
JT		JT		TL		
Client		 Brent Brent Civic Centre, Engineers Way, Wembley Park, Wembley HA9 0FJ Tel: 020 8937 1234 Web: www.brent.gov.uk				
Project		BRENT, DAGMAR AVENUE				
Drawing Title		EVCP CONSULTATION DAGMAR AVENUE				
Drawing Status						
Scale		1:500 @ A4		DO NOT SCALE		
First Issue Date		26/06/2023				
Site No.		BRENT-B2-0012				
Drawing Number		CONS-01			REV -	