


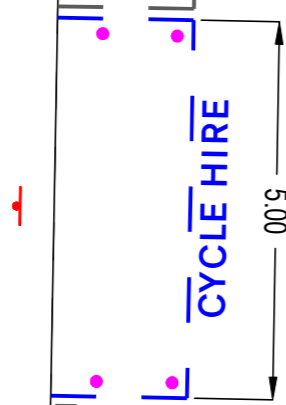


DUAL USE BAY

5.00

CYCLE HIRE



SITE LAYOUT

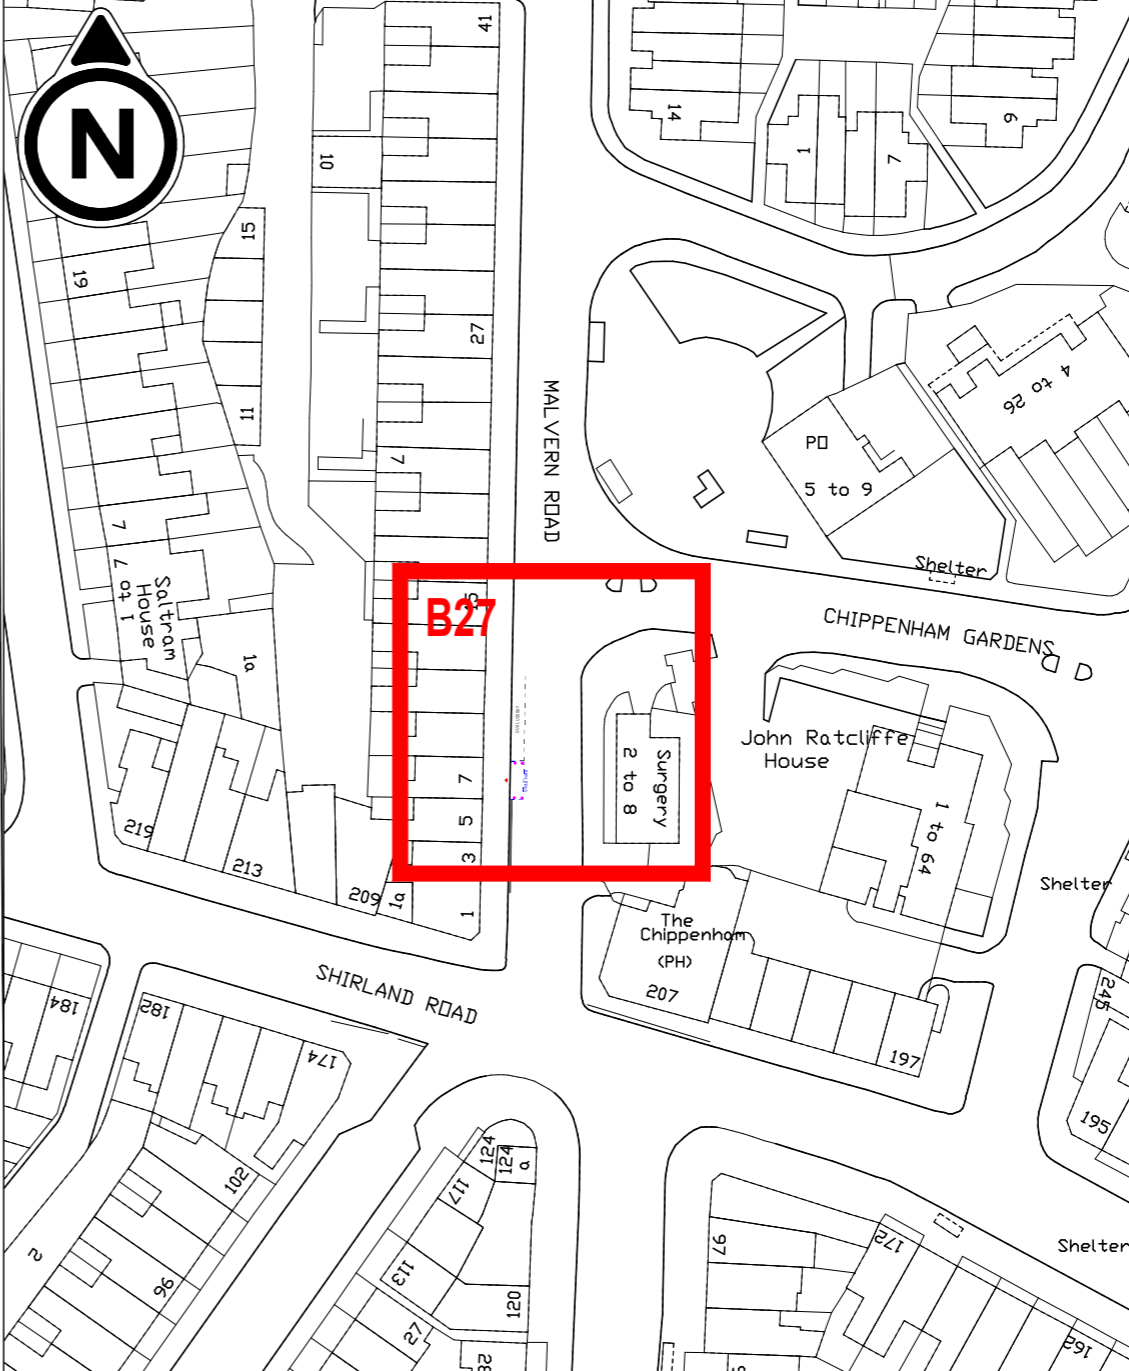

SITE LOCATION



PURPOSE	CONSULTATION
IMPORTANT HEALTH & SAFETY INFORMATION	
Works on the public highway require authorisation by the highway authority.	
Public highways contain buried and overhead utilities which should be located and identified before any works take place.	
Working in the public highway is subject to live traffic and a safe system of work, including traffic management should be employed, including the protection of people walking, wheeling and cycling.	

DIGITAL MAPPING
Supplied by London Borough of Brent

NOTES
LOCATION PLAN SCALE 1:1000 DETAIL PLAN SCALE 1:100
MICRO-MOBILITY BAY LOCATION
CYCLE PARKING BAY PROPOSED LAYOUT
CYCLE PARKING BAY TRAFFIC SIGN
CYCLE PARKING BAY PROTECTION BOLLARD
RETAINED BAY (VARIOUS TYPES)

Street	Malvern Road
Location	Outside 7
Coordinates	525146E, 182565N
Position	Carriageway
Length	5 metres
Capacity	8 cycles

Proposed cycle hire bay replaces a section of dual use car parking bay.

© City Infinity

P01	INITIAL ISSUE	06/02/2025
REVISION	AMENDMENT	DATE



JOB TITLE
BRENT MICROMOBILITY PARKING BAYS
PUBLIC CYCLE HIRE BAYS

DRAWING TITLE
SITE B27 - MALVERN ROAD
FOR WEST KILBURN

DRAWN BY	CHECKED BY	SCALE (AT A3)	DATE
MLP	MLP	AS NOTES	06/02/2025

DRAWING No	REVISION
040-CIX-01-XX-DR-C-B027	P01



mpsmartertravel.co.uk	cityinfinity.co.uk
info@mpsmartertravel.co.uk	contact@cityinfinity.co.uk
0207 960 2553	0772 412 4516