
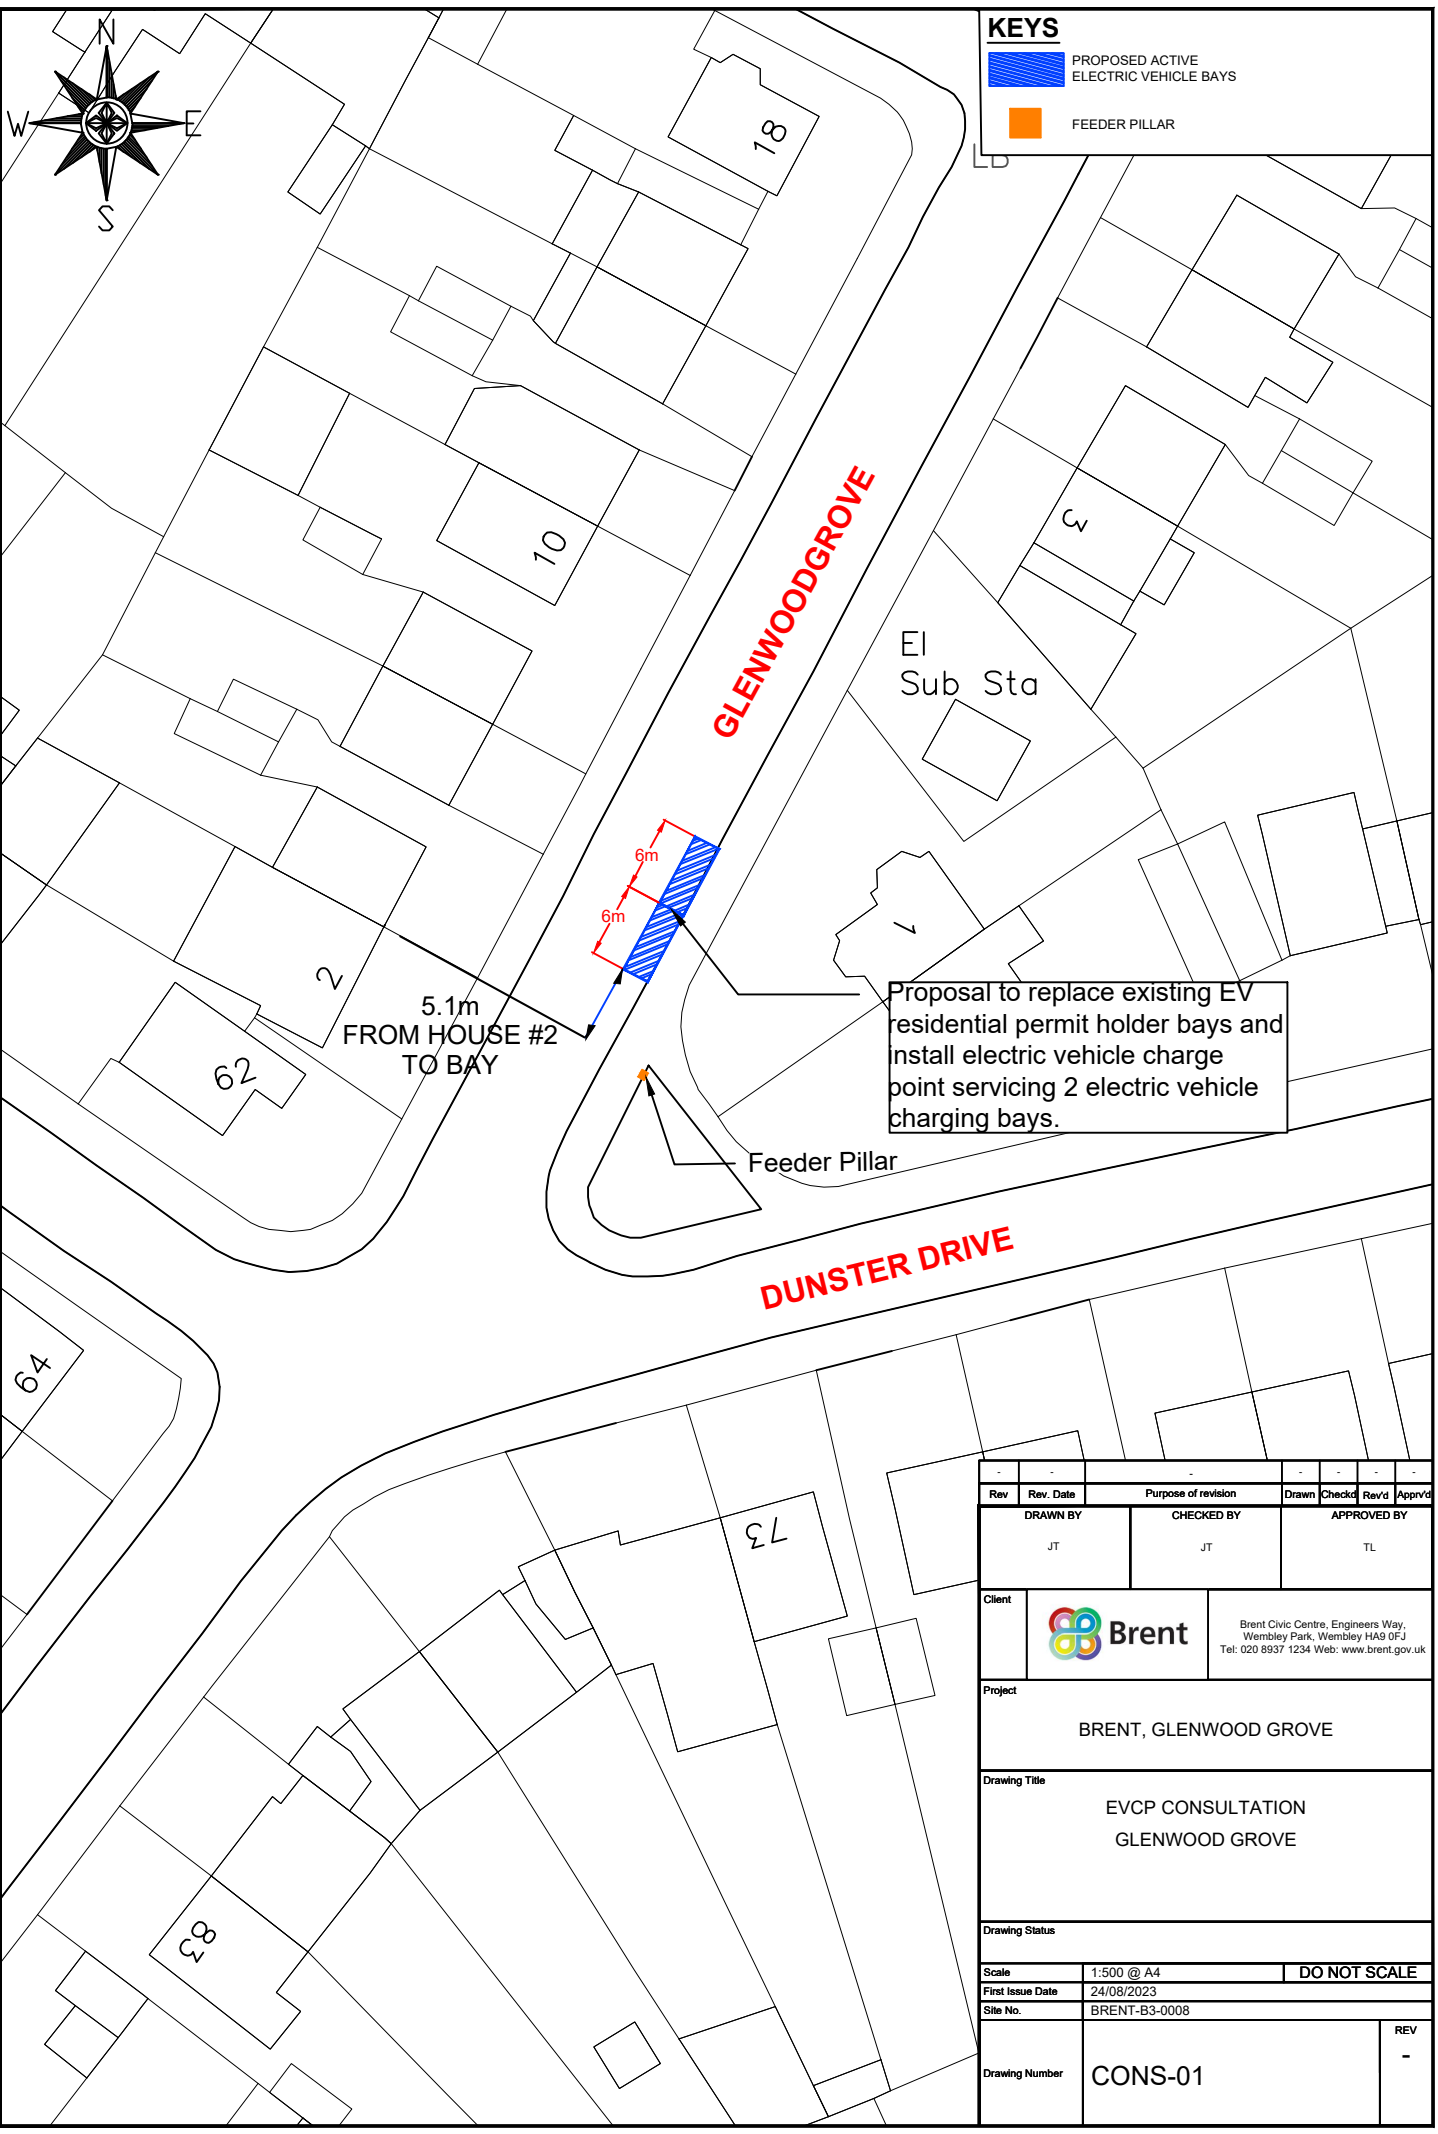



KEYS

 PROPOSED ACTIVE ELECTRIC VEHICLE BAYS

 FEEDER PILLAR



Proposal to replace existing EV residential permit holder bays and install electric vehicle charge point servicing 2 electric vehicle charging bays.

Rev	Rev. Date	Purpose of revision	Drawn	Checked	Rev'd	Appr'd
DRAWN BY		CHECKED BY	APPROVED BY			
JT		JT	TL			
Client		 Brent Civic Centre, Engineers Way, Wembley Park, Wembley HA9 0FJ Tel: 020 8937 1234 Web: www.brent.gov.uk				
Project						
BRENT, GLENWOOD GROVE						
Drawing Title						
EVCP CONSULTATION GLENWOOD GROVE						
Drawing Status						
Scale		1:500 @ A4	DO NOT SCALE			
First Issue Date		24/08/2023				
Site No.		BRENT-B3-0008				
Drawing Number		CONS-01				REV
						-