


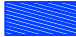


KEYS

-  PROPOSED ACTIVE ELECTRIC VEHICLE BAYS
-  FEEDER PILLAR
-  PROPOSED 'AT ANY TIME' WAITING RESTRICTION



Proposal to install electric vehicle charge point servicing 2 electric vehicle charging bays.

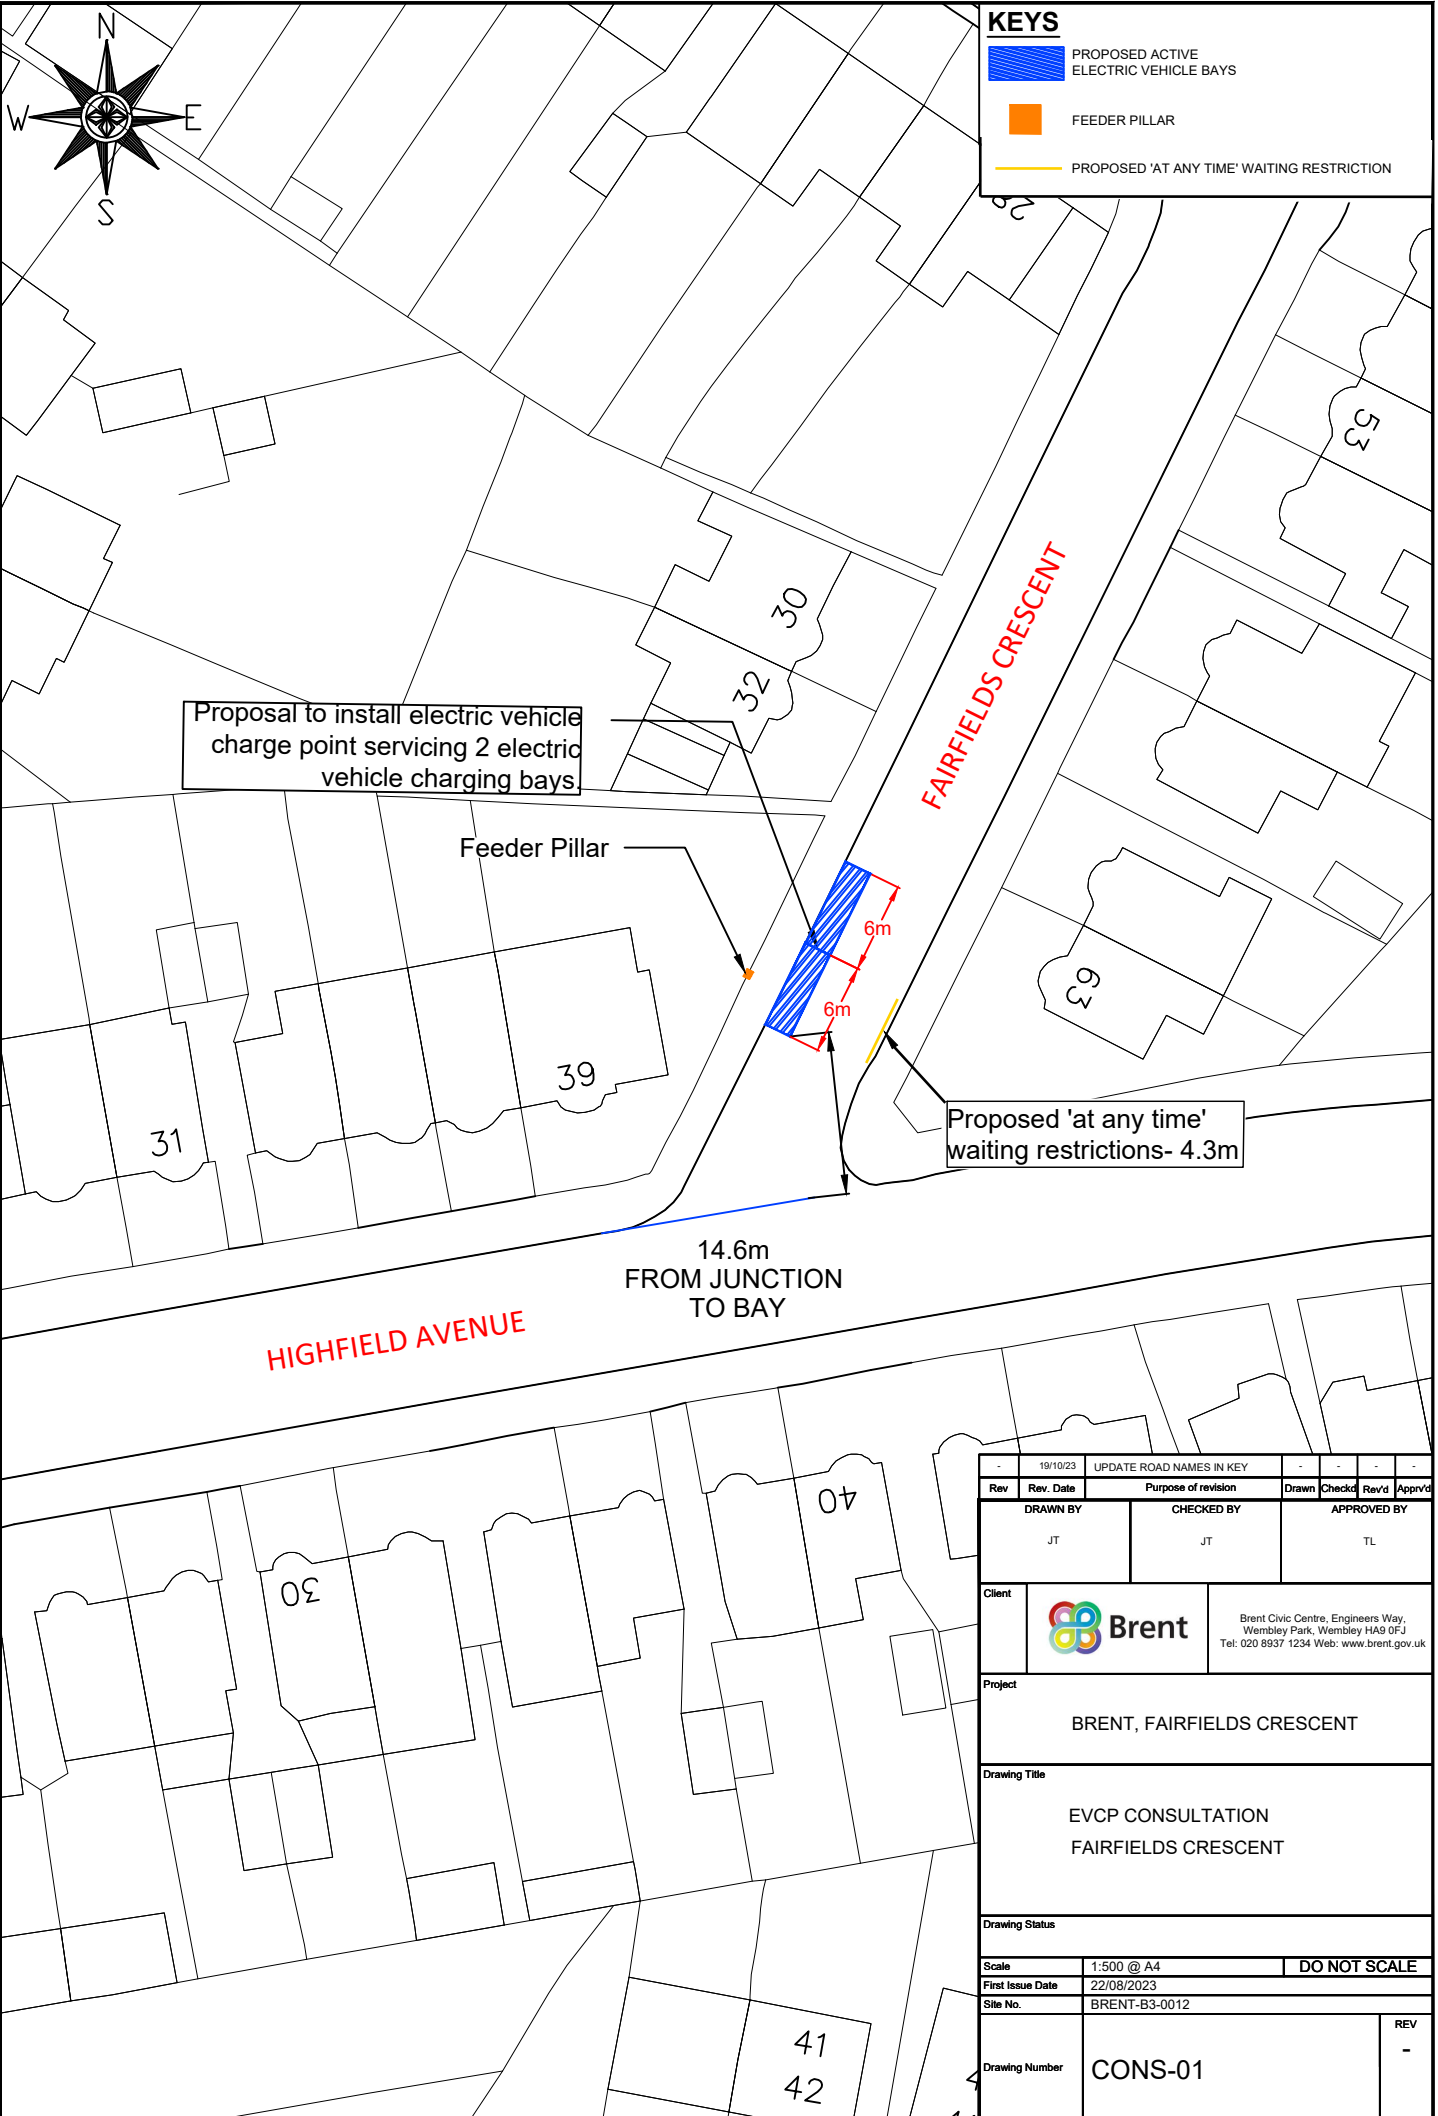
Feeder Pillar

FAIRFIELDS CRESCENT

Proposed 'at any time' waiting restrictions- 4.3m

14.6m FROM JUNCTION TO BAY

HIGHFIELD AVENUE

19/10/23		UPDATE ROAD NAMES IN KEY		-	-	-	-
Rev	Rev. Date	Purpose of revision	Drawn	Checked	Rev'd	Appr'd	
DRAWN BY		CHECKED BY		APPROVED BY			
JT		JT		TL			
Client				Brent Civic Centre, Engineers Way, Wembley Park, Wembley HA9 0FJ Tel: 020 8937 1234 Web: www.brent.gov.uk			
Project		BRENT, FAIRFIELDS CRESCENT					
Drawing Title		EVCP CONSULTATION FAIRFIELDS CRESCENT					
Drawing Status							
Scale		1:500 @ A4		DO NOT SCALE			
First Issue Date		22/08/2023					
Site No.		BRENT-B3-0012					
Drawing Number		CONS-01				REV -	