


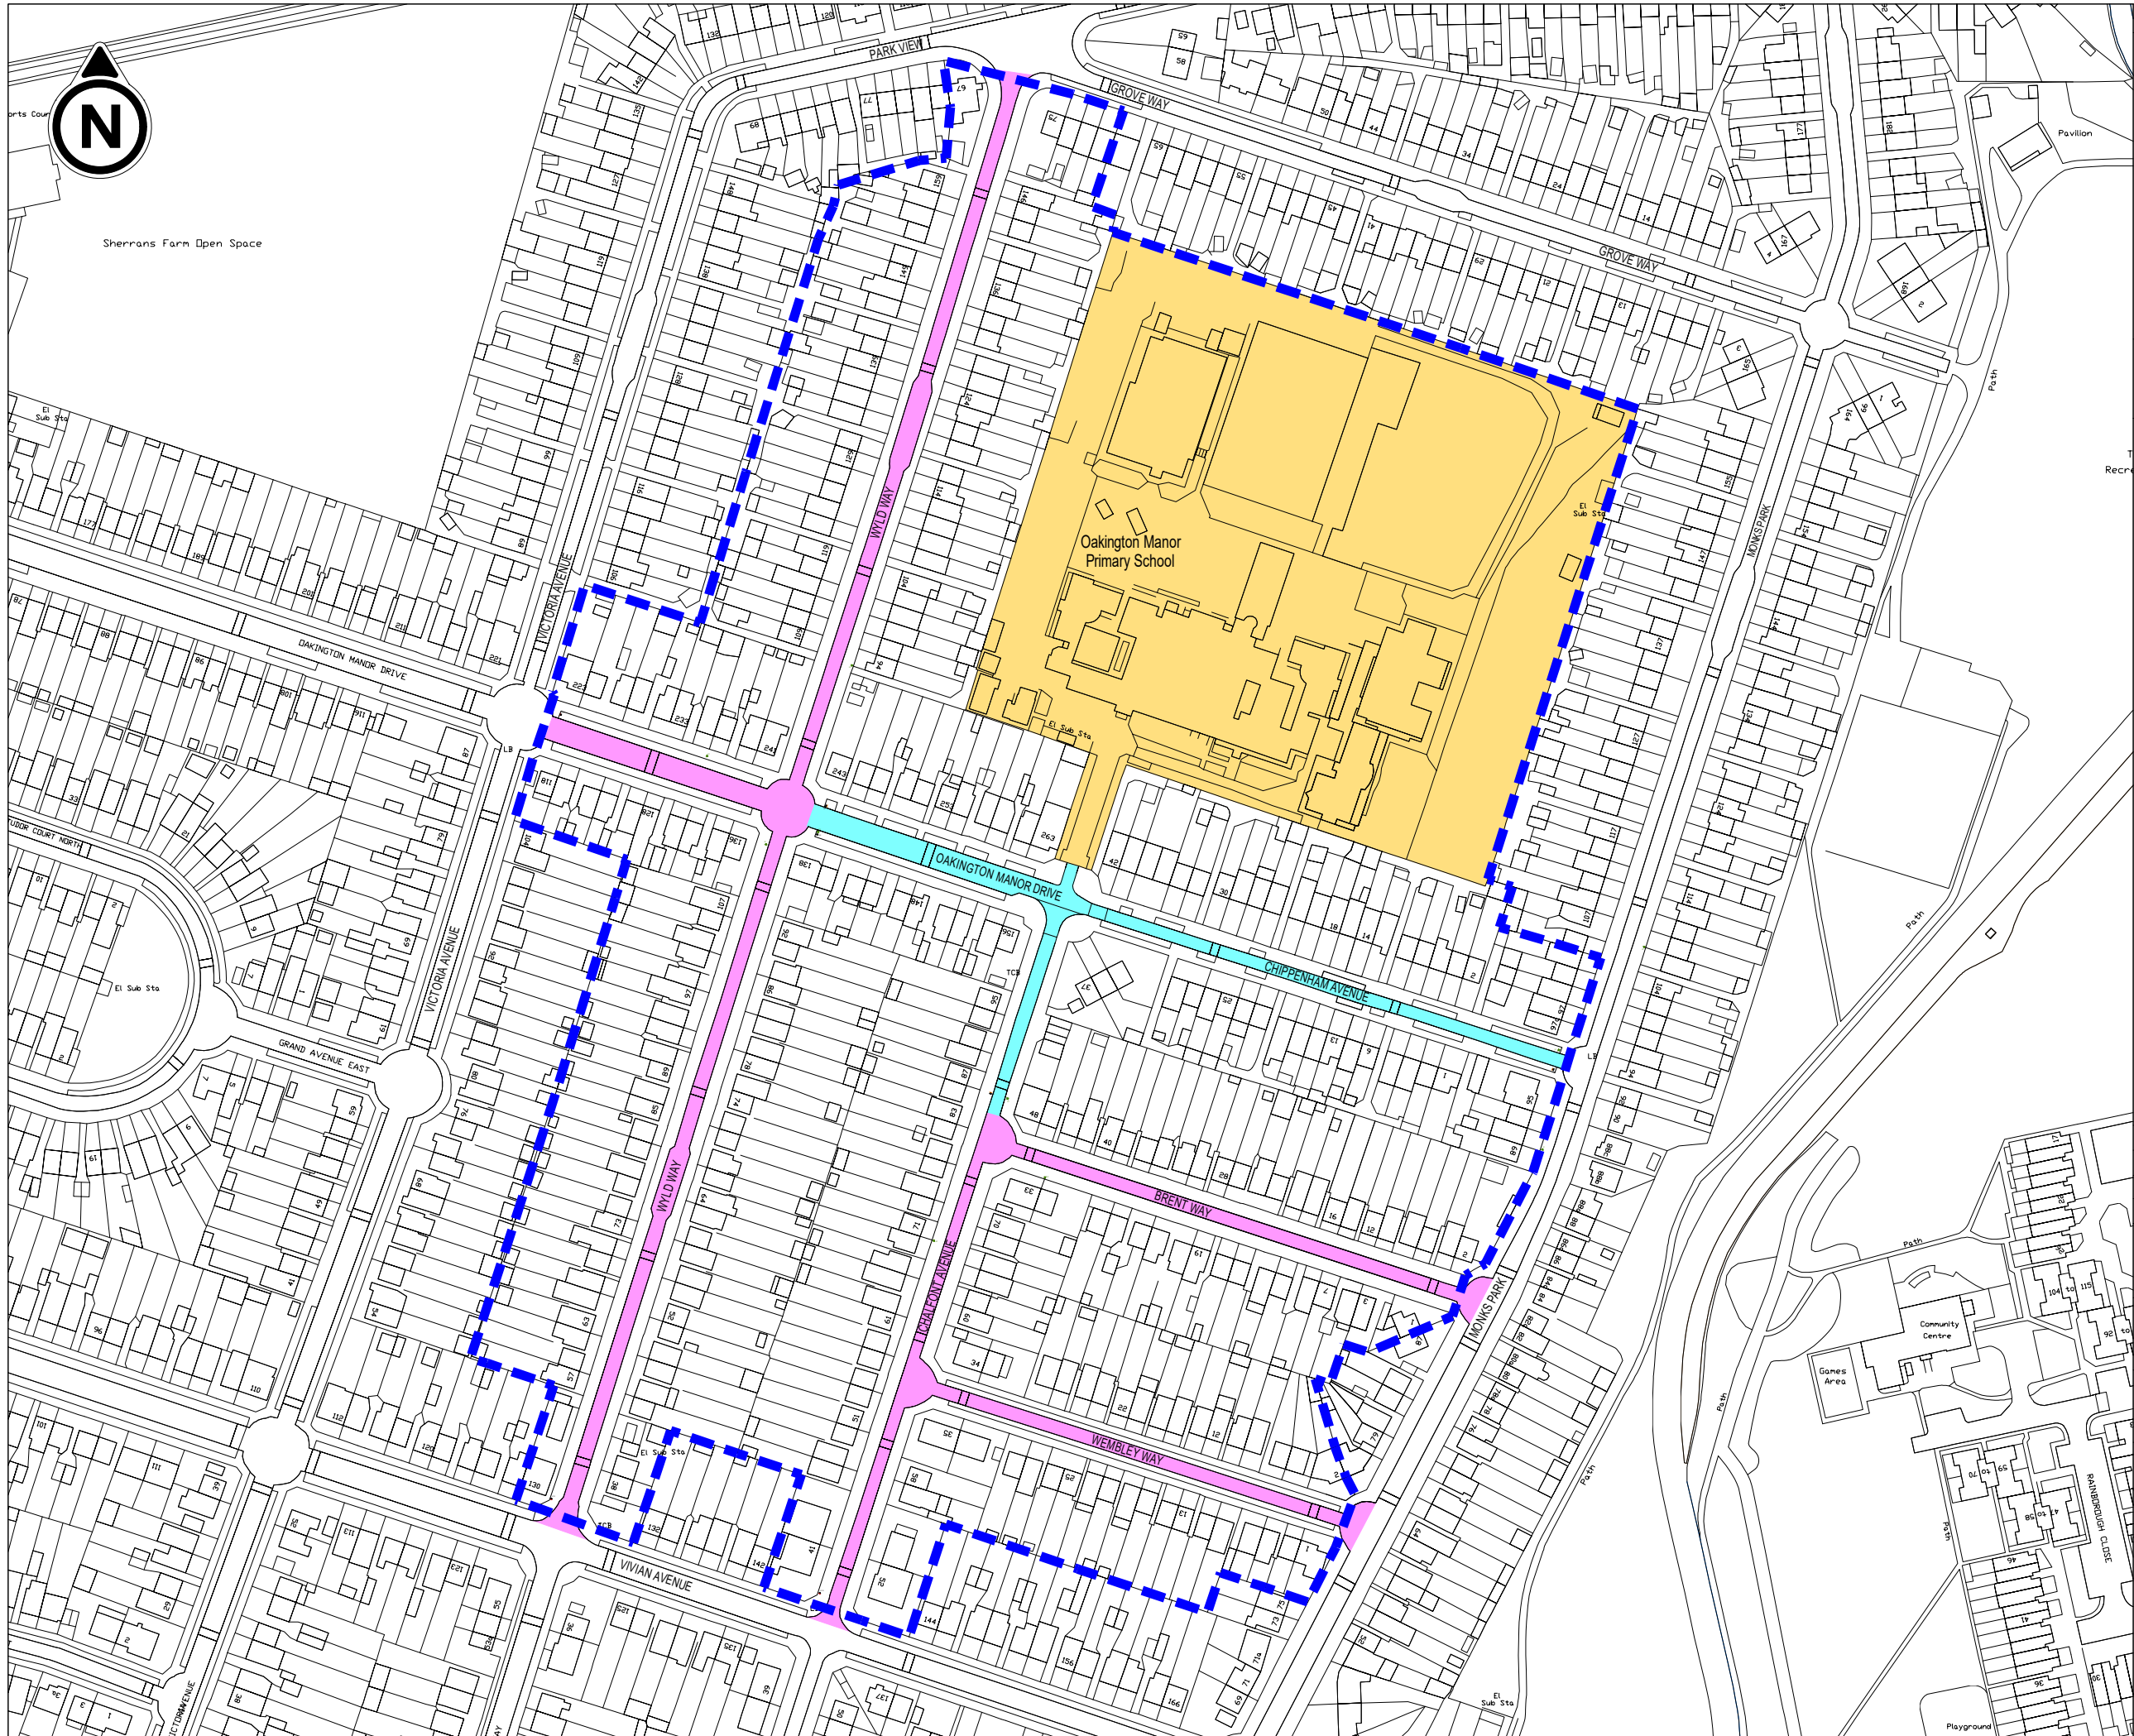

PURPOSE

CONSULTATION



IMPORTANT HEALTH & SAFETY INFORMATION

Works on the public highway require authorisation by the highway authority.

Public highways contain buried and overhead utilities which should be located and identified before any works take place.

Working in the public highway is subject to live traffic and a safe system of work, including traffic management should be employed, including the protection of people walking, wheeling and cycling.

DIGITAL MAPPING

Supplied by London Borough of Brent

NOTES

 School site

 Existing School Street (Pedestrian & Cycle Zone)

 Proposed School Street Expansion Area (Pedestrian & Cycle Zone)

 Proposed exemption permit area

Proposed School Street to operate
Monday to Friday
8.15am to 9.15am and
2.30pm to 4.00pm

Exemptions provided for taxis,
permit holders, loading by
commercial vehicles and
emergency services.

© City Infinity

P01	INITIAL ISSUE	12/12/2025
REVISION	AMENDMENT	DATE
CLIENT		
JOB TITLE	BRENT SCHOOL STREETS PROGRAMME OAKINGTON MANOR PRIMARY SCHOOL	
DRAWING TITLE	PROPOSED SCHOOL STREETS EXPANSION CONSULTATION PLAN	
DRAWN BY MLP	CHECKED BY MLP	SCALE (AT A3) 1:2000
DATE 12/12/2025		REVISION P01
DRAWING No 055-CIX-00-XX-DR-C-0201		
		
mpsmartertravel.co.uk info@mpsmartertravel.co.uk 0207 960 2553		cityinfinity.co.uk contact@cityinfinity.co.uk 0772 412 4516