
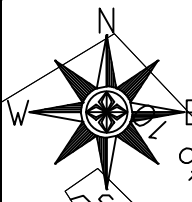



KEYS


 PROPOSED ACTIVE ELECTRIC VEHICLE BAYS

 FEEDER PILLAR



Proposal to replace existing EV residential permit holder bays and install electric vehicle charge point servicing 2 electric vehicle charging bays.

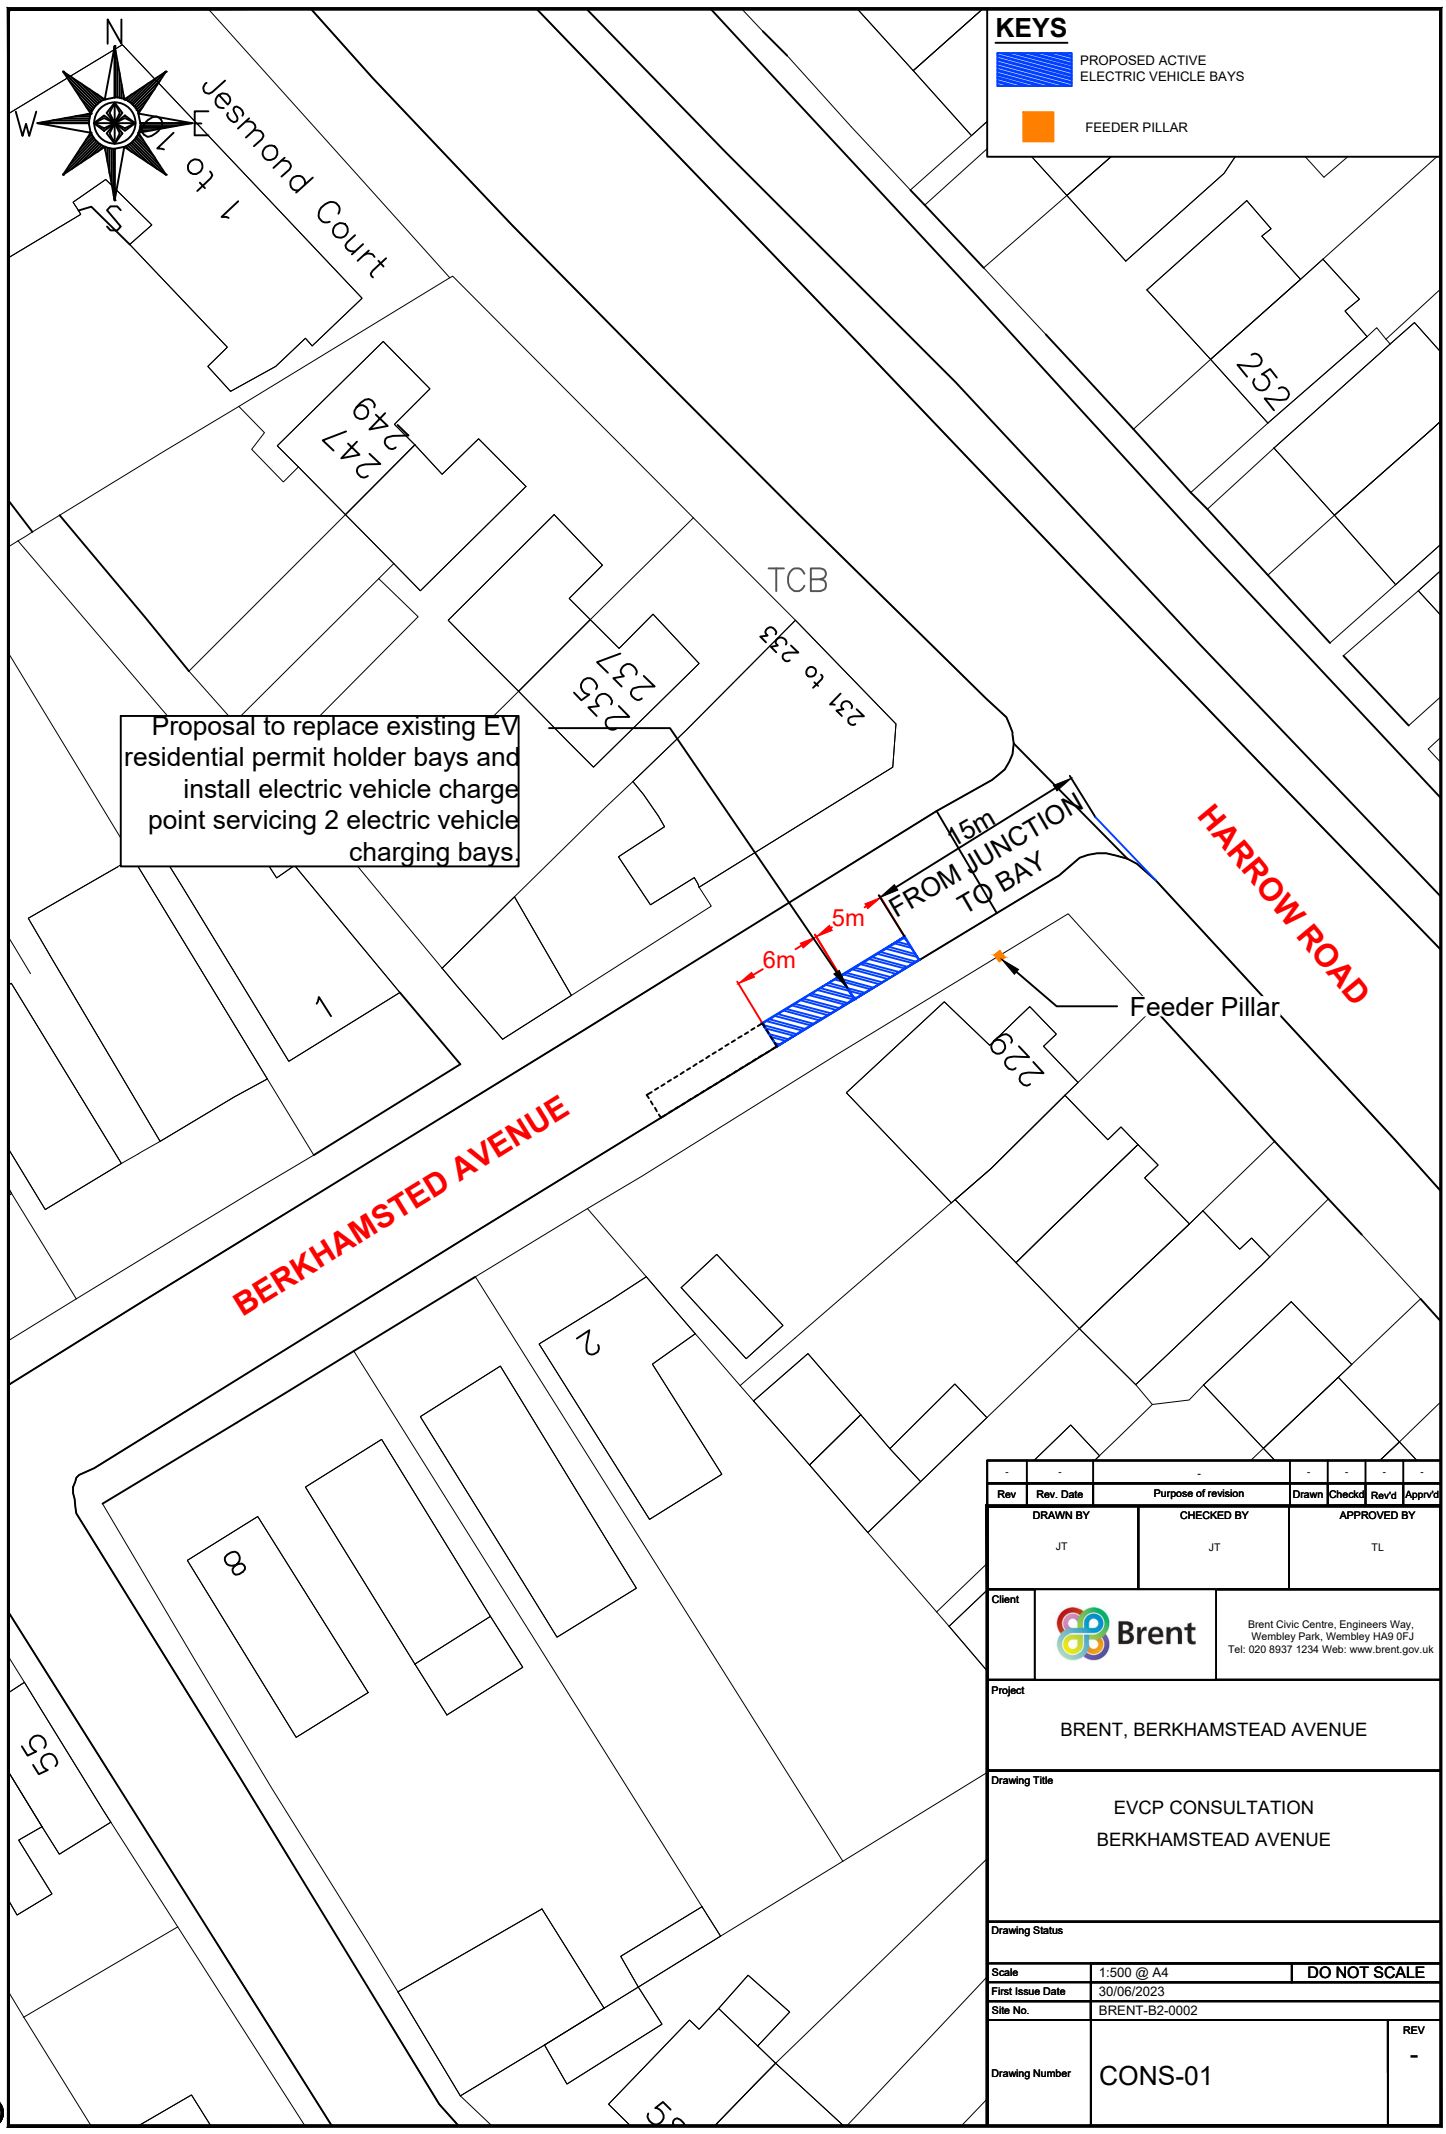

Rev	Rev. Date	Purpose of revision	Drawn	Checked	Rev'd	Appr'd
DRAWN BY			CHECKED BY		APPROVED BY	
JT			JT		TL	
Client		 Brent Brent Civic Centre, Engineers Way, Wembley Park, Wembley HA9 0FJ Tel: 020 8937 1234 Web: www.brent.gov.uk				
Project						
BRENT, BERKHAMSTEAD AVENUE						
Drawing Title						
EVCP CONSULTATION BERKHAMSTEAD AVENUE						
Drawing Status						
Scale		1:500 @ A4		DO NOT SCALE		
First Issue Date		30/06/2023				
Site No.		BRENT-B2-0002				
Drawing Number		CONS-01				REV
						-