



**KEYS**

 PROPOSED ACTIVE ELECTRIC VEHICLE BAYS

 FEEDER PILLAR

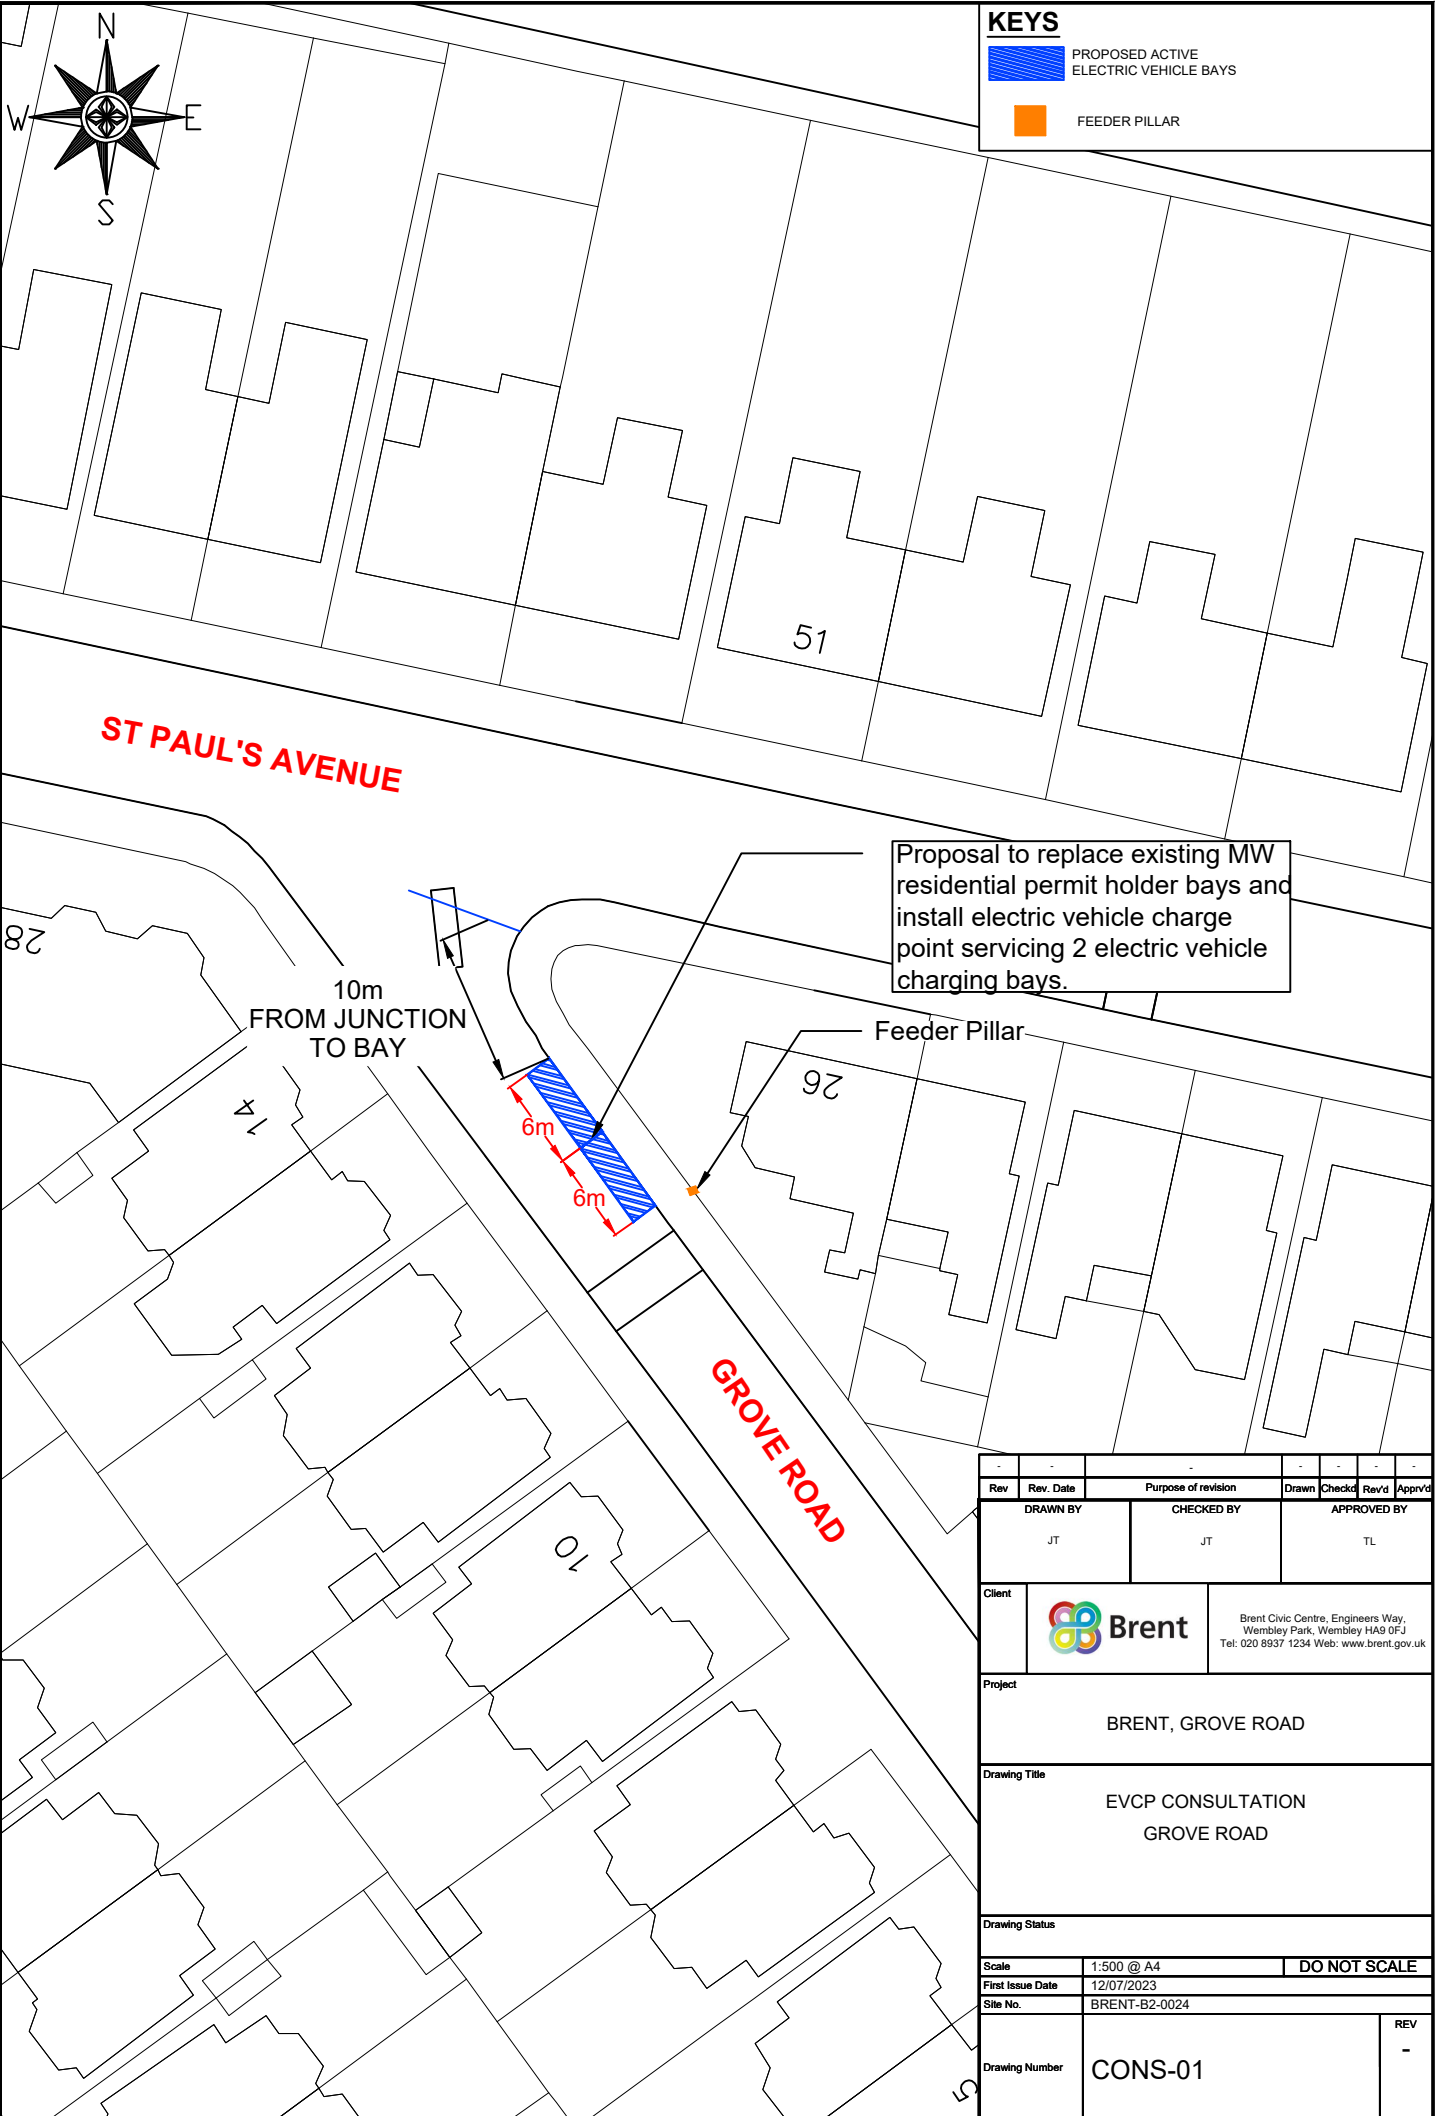

Proposal to replace existing MW residential permit holder bays and install electric vehicle charge point servicing 2 electric vehicle charging bays.

| Rev                             | Rev. Date | Purpose of revision   | Drawn | Checked      | Rev'd | Apprv'd |
|---------------------------------|-----------|---|-------|--------------|-------|---------|
|                                 |           |   |       |              |       |         |
| DRAWN BY                        |           | CHECKED BY  |       | APPROVED BY  |       |         |
| JT                              |           | JT  |       | TL           |       |         |
| Client                          |           |  Brent Civic Centre, Engineers Way,<br>Wembley Park, Wembley HA9 0FJ<br>Tel: 020 8937 1234 Web: www.brent.gov.uk |       |              |       |         |
| Project                         |           |   |       |              |       |         |
| BRENT, GROVE ROAD               |           |   |       |              |       |         |
| Drawing Title                   |           |   |       |              |       |         |
| EVCP CONSULTATION<br>GROVE ROAD |           |   |       |              |       |         |
| Drawing Status                  |           |   |       |              |       |         |
| Scale                           |           | 1:500 @ A4  |       | DO NOT SCALE |       |         |
| First Issue Date                |           | 12/07/2023  |       |              |       |         |
| Site No.                        |           | BRENT-B2-0024   |       |              |       |         |
| Drawing Number                  |           | CONS-01   |       |              | REV - |         |