


**SITE LAYOUT**



**SITE LOCATION**

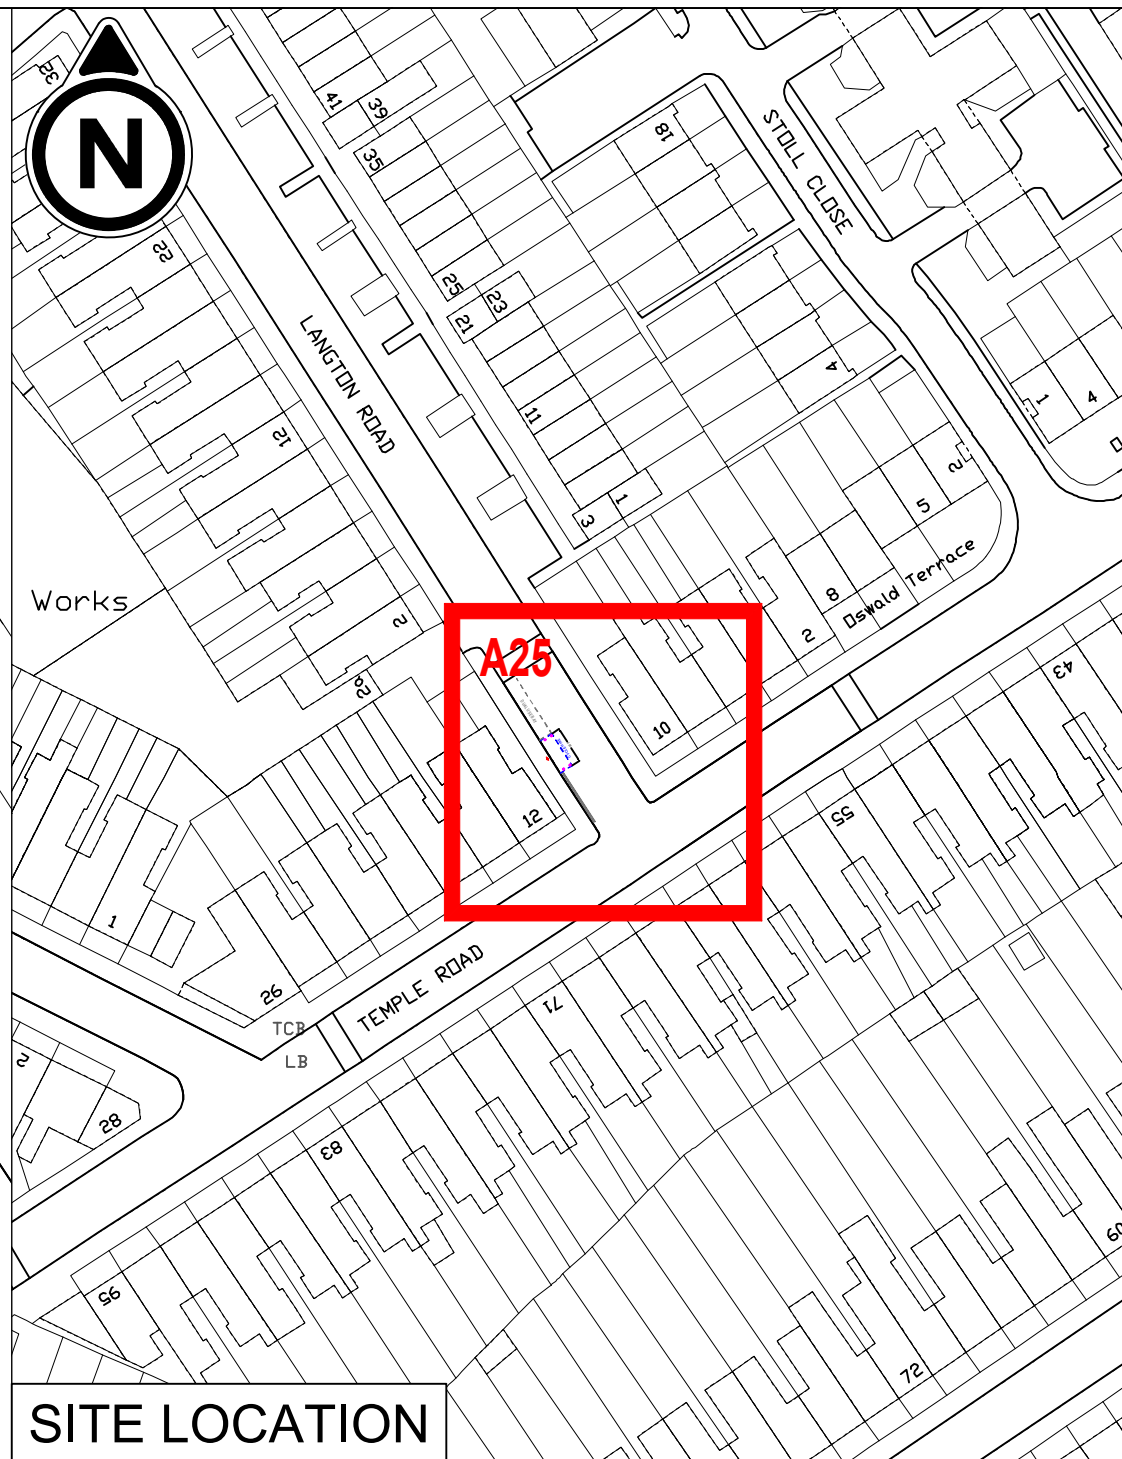

<b>PURPOSE</b>		<b>CONSULTATION</b>	
<b>IMPORTANT HEALTH &amp; SAFETY INFORMATION</b> Works on the public highway require authorisation by the highway authority. Public highways contain buried and overhead utilities which should be located and identified before any works take place. Working in the public highway is subject to live traffic and a safe system of work, including traffic management should be employed, including the protection of people walking, wheeling and cycling.			
<b>DIGITAL MAPPING</b> Supplied by London Borough of Brent			
<b>NOTES</b>			
LOCATION PLAN SCALE 1:1000 DETAIL PLAN SCALE 1:100			
		MICRO-MOBILITY BAY LOCATION	
		CYCLE PARKING BAY PROPOSED LAYOUT	
		CYCLE PARKING BAY TRAFFIC SIGN	
		CYCLE PARKING BAY PROTECTION BOLLARD	
		RETAINED PARKING BAY (VARIOUS TYPES)	
<b>Street Location</b>	Langton Road		
<b>Coordinates</b>	Side of 12 Temple Road 523309E 186002N		
<b>Position</b>	Carriageway		
<b>Length</b>	5 metres		
<b>Capacity</b>	8 cycles		
Proposed cycle hire bay in a section of dual use car parking bay.			
© City Infinity			
<b>REVISION</b>	<b>AMENDMENT</b>	<b>DATE</b>	
P01	INITIAL ISSUE	16/07/2025	
<b>CLIENT</b>			
<b>JOB TITLE</b>			
BRENT MICROMOBILITY PARKING BAYS PUBLIC CYCLE HIRE BAYS			
<b>DRAWING TITLE</b>			
SITE A25 - LANGTON ROAD, NW2 6QF FOR CRICKLEWOOD			
<b>DRAWN BY</b>	<b>CHECKED BY</b>	<b>SCALE (AT A3)</b>	<b>DATE</b>
MLP	MLP	AS NOTE	16/07/2025
<b>DRAWING No</b>			<b>REVISION</b>
040-CIX-01-XX-DR-C-A025			P01
mpsmartertravel.co.uk		cityinfinity.co.uk	
info@mpsmartertravel.co.uk		contact@cityinfinity.co.uk	
0207 960 2553		0772 412 4516	