


SITE LAYOUT



SITE LOCATION

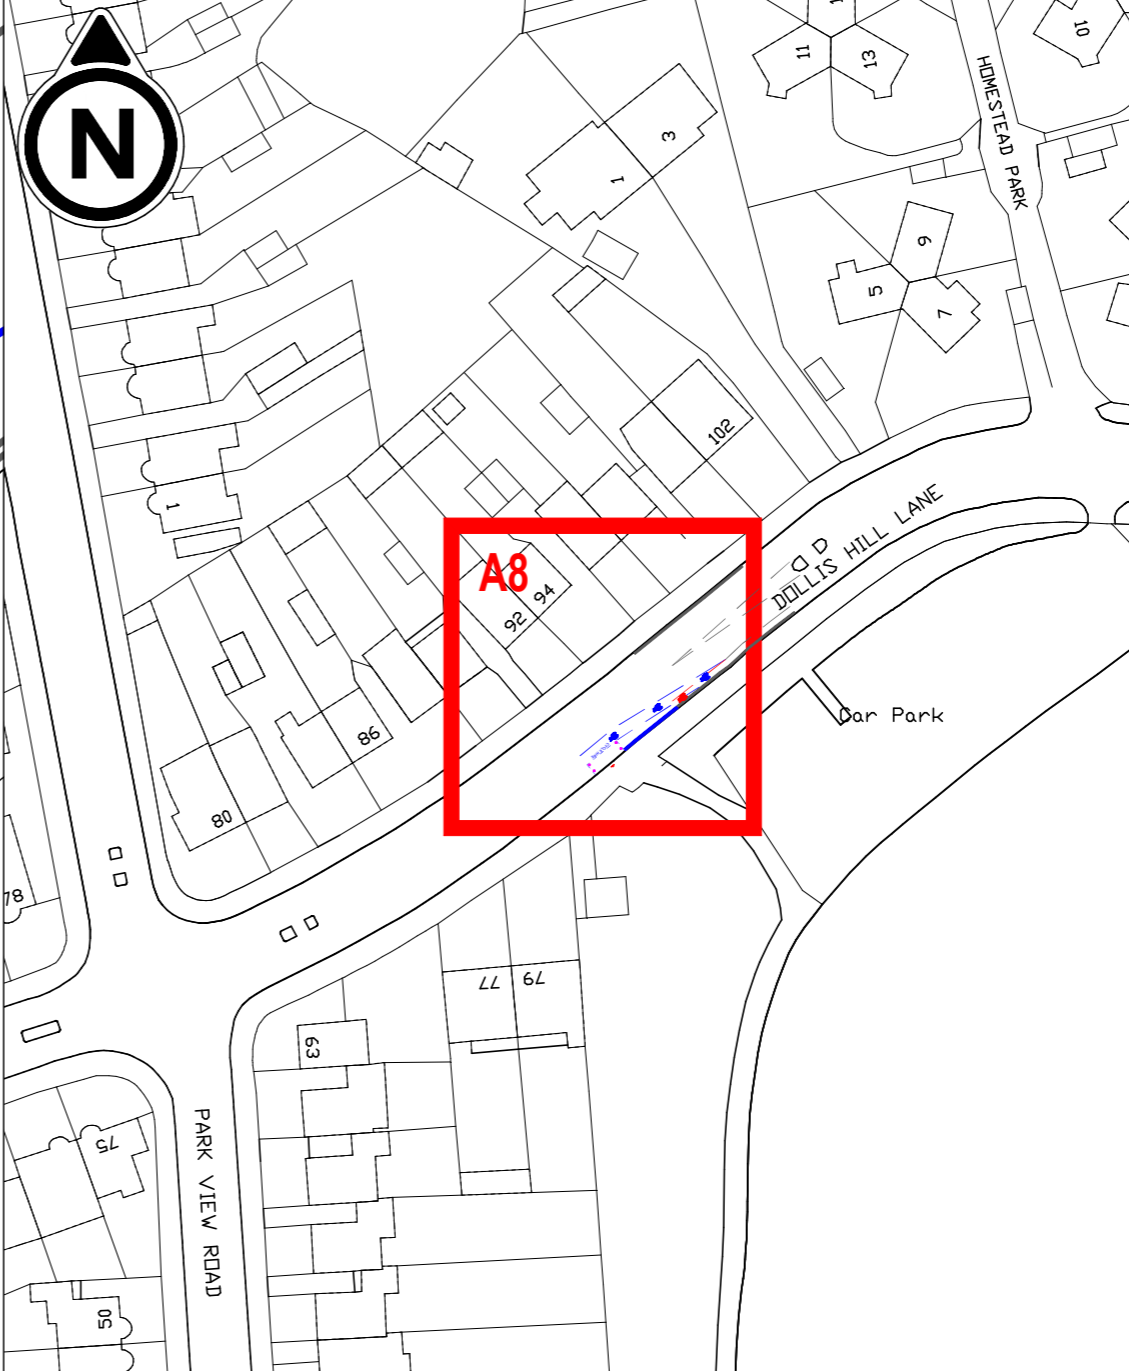

PURPOSE CONSULTATION

IMPORTANT HEALTH & SAFETY INFORMATION

Works on the public highway require authorisation by the highway authority.

Public highways contain buried and overhead utilities which should be located and identified before any works take place.

Working in the public highway is subject to live traffic and a safe system of work, including traffic management should be employed, including the protection of people walking, wheeling and cycling.

DIGITAL MAPPING

Supplied by London Borough of Brent

- NOTES**
- LOCATION PLAN SCALE 1:1000
DETAIL PLAN SCALE 1:100
- MICRO-MOBILITY BAY LOCATION
 - CYCLE PARKING BAY PROPOSED LAYOUT
 - CYCLE PARKING BAY TRAFFIC SIGN
 - CYCLE PARKING BAY PROTECTION BOLLARD
 - RETAINED PARKING BAY (VARIOUS TYPES)

Street Dollis Hill Lane
Location Opposite 94
Coordinates 521911E, 185990N
Position Carriageway
Length 5 metres
Capacity 8 cycles

Proposed cycle hire bay on an uncontrolled section of carriageway. Existing double yellow lines extended to facilitate cycle lane.

© City Infinity

P01	INITIAL ISSUE	03/02/2025
-----	---------------	------------

REVISION	AMENDMENT	DATE
----------	-----------	------

CLIENT

JOB TITLE
BRENT MICROMOBILITY PARKING BAYS
PUBLIC CYCLE HIRE BAYS

DRAWING TITLE
SITE A08 - DOLLIS HILL LANE
FOR GLADSTONE PARK

DRAWN BY	CHECKED BY	SCALE (AT A3)	DATE
MLP	MLP	AS NOTES	03/02/2025

DRAWING No	REVISION
040-CIX-01-XX-DR-C-A008	P01

mpsmartertravel.co.uk cityinfinity.co.uk
info@mpsmartertravel.co.uk contact@cityinfinity.co.uk
0207 960 2553 0772 412 4516