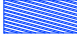

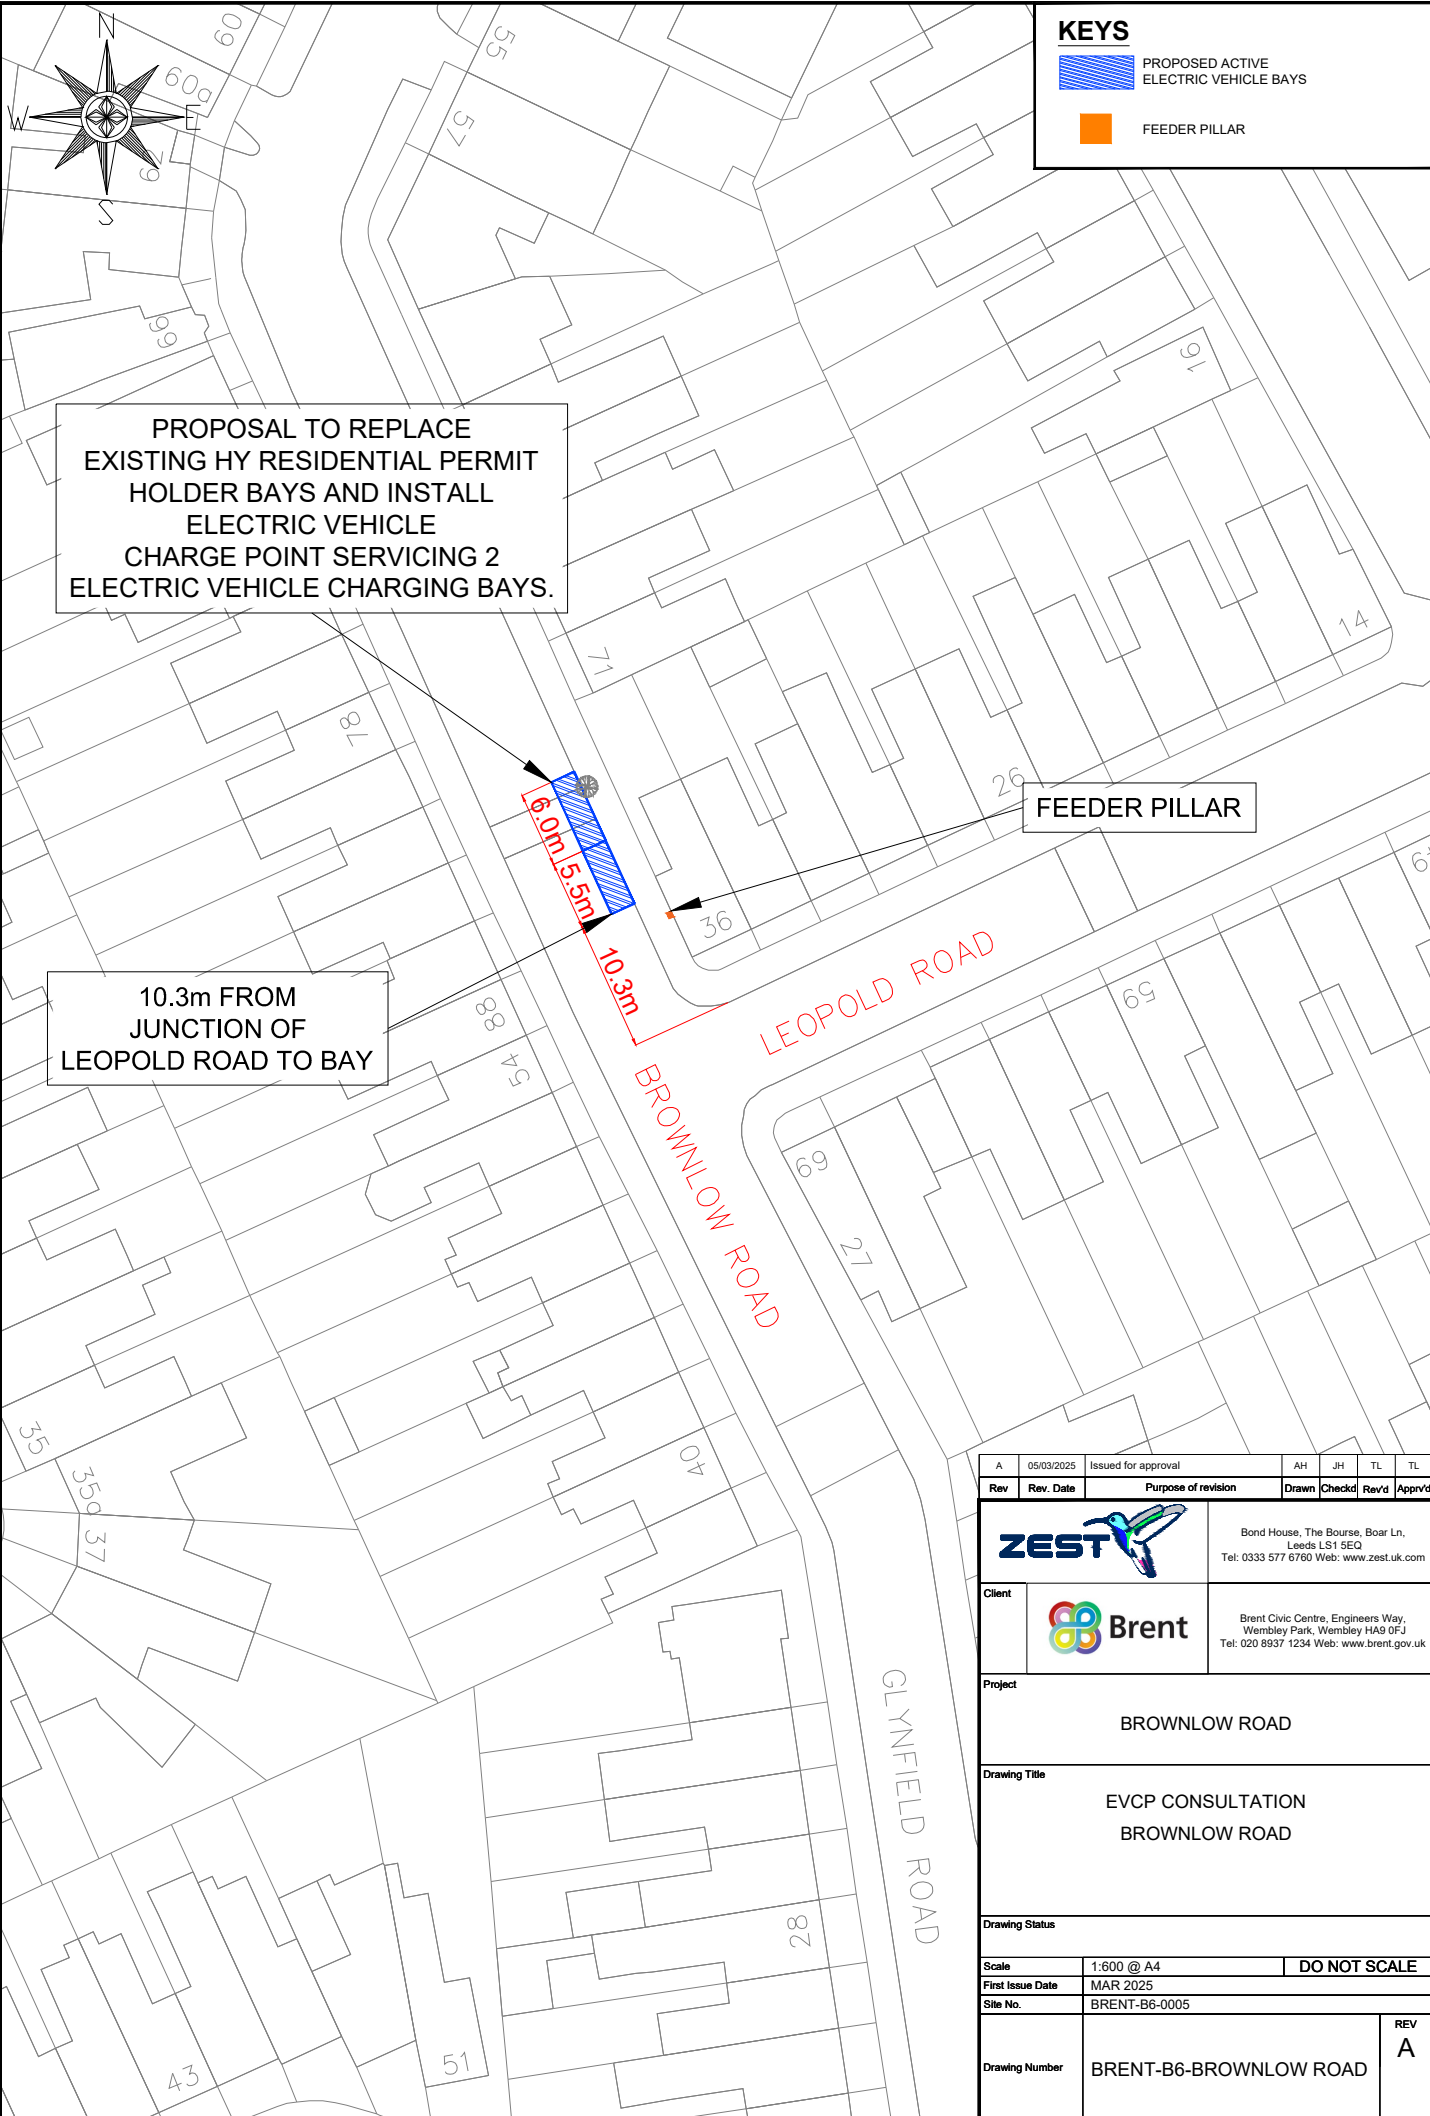


KEYS



-  PROPOSED ACTIVE ELECTRIC VEHICLE BAYS
-  FEEDER PILLAR



PROPOSAL TO REPLACE EXISTING HY RESIDENTIAL PERMIT HOLDER BAYS AND INSTALL ELECTRIC VEHICLE CHARGE POINT SERVICING 2 ELECTRIC VEHICLE CHARGING BAYS.

FEEDER PILLAR

10.3m FROM JUNCTION OF LEOPOLD ROAD TO BAY

A	05/03/2025	Issued for approval	AH	JH	TL	TL
Rev	Rev. Date	Purpose of revision	Drawn	Checked	Rev'd	Appr'd
		Bond House, The Bourse, Boar Ln, Leeds LS1 5EQ Tel: 0333 577 6760 Web: www.zest.uk.com				
		Brent Civic Centre, Engineers Way, Wembley Park, Wembley HA9 0FJ Tel: 020 8937 1234 Web: www.brent.gov.uk				
Project						
BROWNLOW ROAD						
Drawing Title						
EVCP CONSULTATION BROWNLOW ROAD						
Drawing Status						
Scale			1:600 @ A4		DO NOT SCALE	
First Issue Date			MAR 2025			
Site No.			BRENT-B6-0005			
Drawing Number			BRENT-B6-BROWNLOW ROAD			REV A