


EVENT BAY

CYCLE HIRE


5.00m

SITE LAYOUT

SITE LOCATION

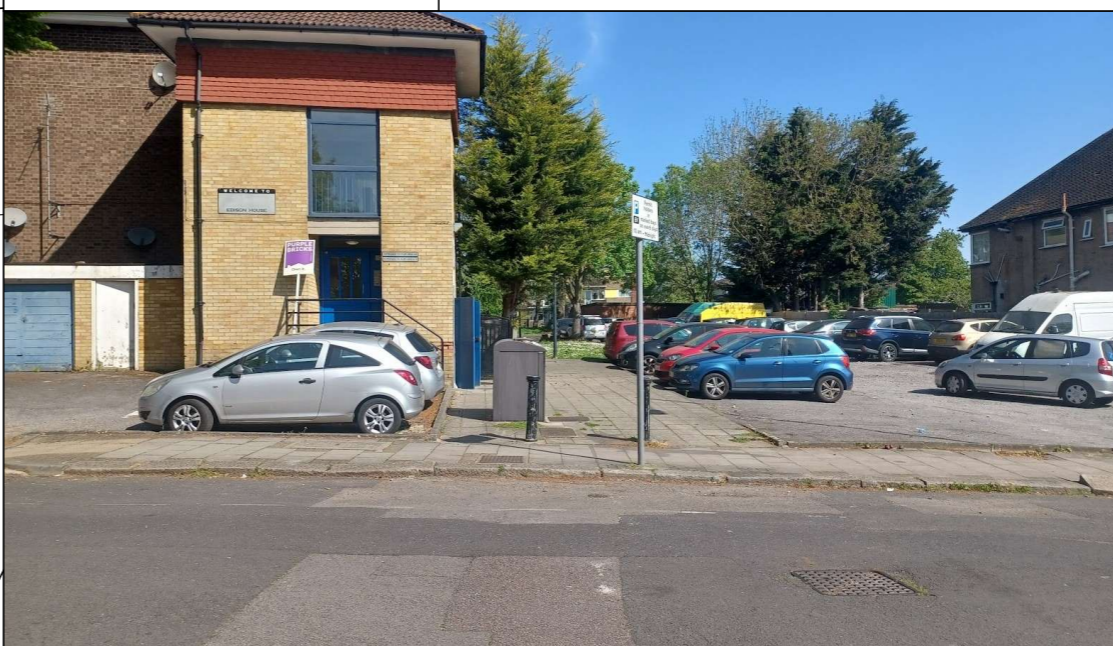

**PURPOSE** CONSULTATION

 **IMPORTANT HEALTH & SAFETY INFORMATION**

Works on the public highway require authorisation by the highway authority.


Public highways contain buried and overhead utilities which should be located and identified before any works take place.


Working in the public highway is subject to live traffic and a safe system of work, including traffic management should be employed, including the protection of people walking, wheeling and cycling.


**DIGITAL MAPPING**  
Supplied by London Borough of Brent


**NOTES**


LOCATION PLAN SCALE 1:1000  
DETAIL PLAN SCALE 1:100

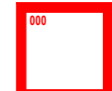 MICRO-MOBILITY BAY LOCATION

 CYCLE PARKING BAY PROPOSED LAYOUT

 CYCLE PARKING BAY TRAFFIC SIGN

 CYCLE PARKING BAY PROTECTION BOLLARD

 RETAINED BAY (VARIOUS TYPES)

**Street** Barnhill Road  
**Location** Opposite St Davids Close  
**Coordinates** 520263E 186195N  
**Position** Carriageway  
**Length** 5 metres  
**Capacity** 8 cycles

Proposed cycle hire bay in a section of event permit car parking bay.

© City Infinity

P01	INITIAL ISSUE	02/05/2025
-----	---------------	------------

REVISION	AMENDMENT	DATE
----------	-----------	------

CLIENT 

JOB TITLE  
BRENT MICROMOBILITY PARKING BAYS  
PUBLIC CYCLE HIRE BAYS

DRAWING TITLE  
SITE E35 - BARNHILL ROAD, HA9 9PD  
FOR CHALKHILL PARK

DRAWN BY	CHECKED BY	SCALE (AT A3)	DATE
MLP	MLP	AS NOTES	02/05/2025

DRAWING No	REVISION
040-CIX-01-XX-DR-C-E035	P01

mpsmartertravel.co.uk cityinfinity.co.uk  
info@mpsmartertravel.co.uk contact@cityinfinity.co.uk  
0207 960 2553 0772 412 4516