


**SITE LAYOUT**



**SITE LOCATION**

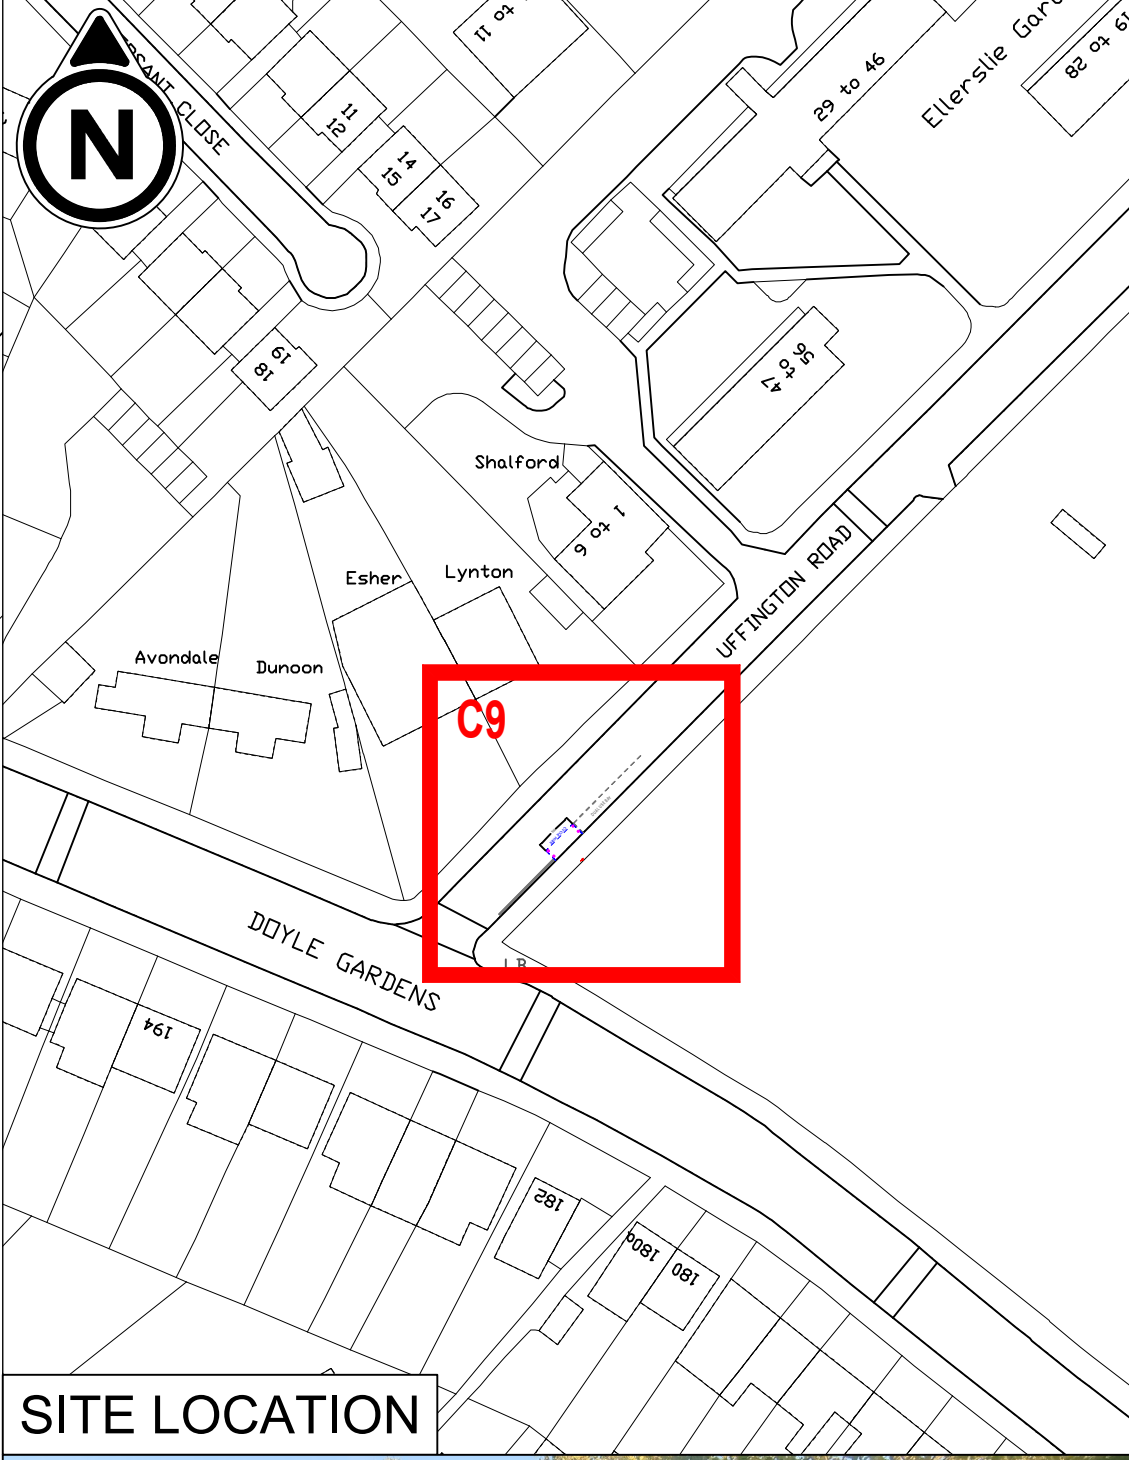

PURPOSE	CONSULTATION
<b>IMPORTANT HEALTH &amp; SAFETY INFORMATION</b> Works on the public highway require authorisation by the highway authority. Public highways contain buried and overhead utilities which should be located and identified before any works take place. Working in the public highway is subject to live traffic and a safe system of work, including traffic management should be employed, including the protection of people walking, wheeling and cycling.	

**DIGITAL MAPPING**  
Supplied by London Borough of Brent

- NOTES**
- LOCATION PLAN SCALE 1:1000
  - DETAIL PLAN SCALE 1:100
  - MICRO-MOBILITY BAY LOCATION
  - CYCLE PARKING BAY PROPOSED LAYOUT
  - CYCLE PARKING BAY TRAFFIC SIGN
  - CYCLE PARKING BAY PROTECTION BOLLARD
  - RETAINED BAY (VARIOUS TYPES)

**Street** Uffington Road  
**Location** Opposite Esher House  
**Coordinates** 522420E 183787N  
**Position** Carriageway  
**Length** 5 metres  
**Capacity** 8 cycles

Proposed cycle hire bay in a section of dual use car parking bay.

© City Infinity

P01	INITIAL ISSUE	03/10/2025
REVISION	AMENDMENT	DATE

**JOB TITLE**  
BRENT MICROMOBILITY PARKING BAYS  
PUBLIC CYCLE HIRE BAYS

**DRAWING TITLE**  
SITE C9 - UFFINGTON ROAD, NW10 3TD  
FOR WILLESDEN SPORTS CENTRE

<b>DRAWN BY</b> MLP	<b>CHECKED BY</b> MLP	<b>SCALE (AT A3)</b> AS NOTE	<b>DATE</b> 03/10/2025
<b>DRAWING No</b> 040-CIX-01-XX-DR-C-C009			<b>REVISION</b> P01

mpsmartertravel.co.uk  
info@mpsmartertravel.co.uk  
0207 960 2553

cityinfinity.co.uk  
contact@cityinfinity.co.uk  
0772 412 4516