


SITE LAYOUT



SITE LOCATION

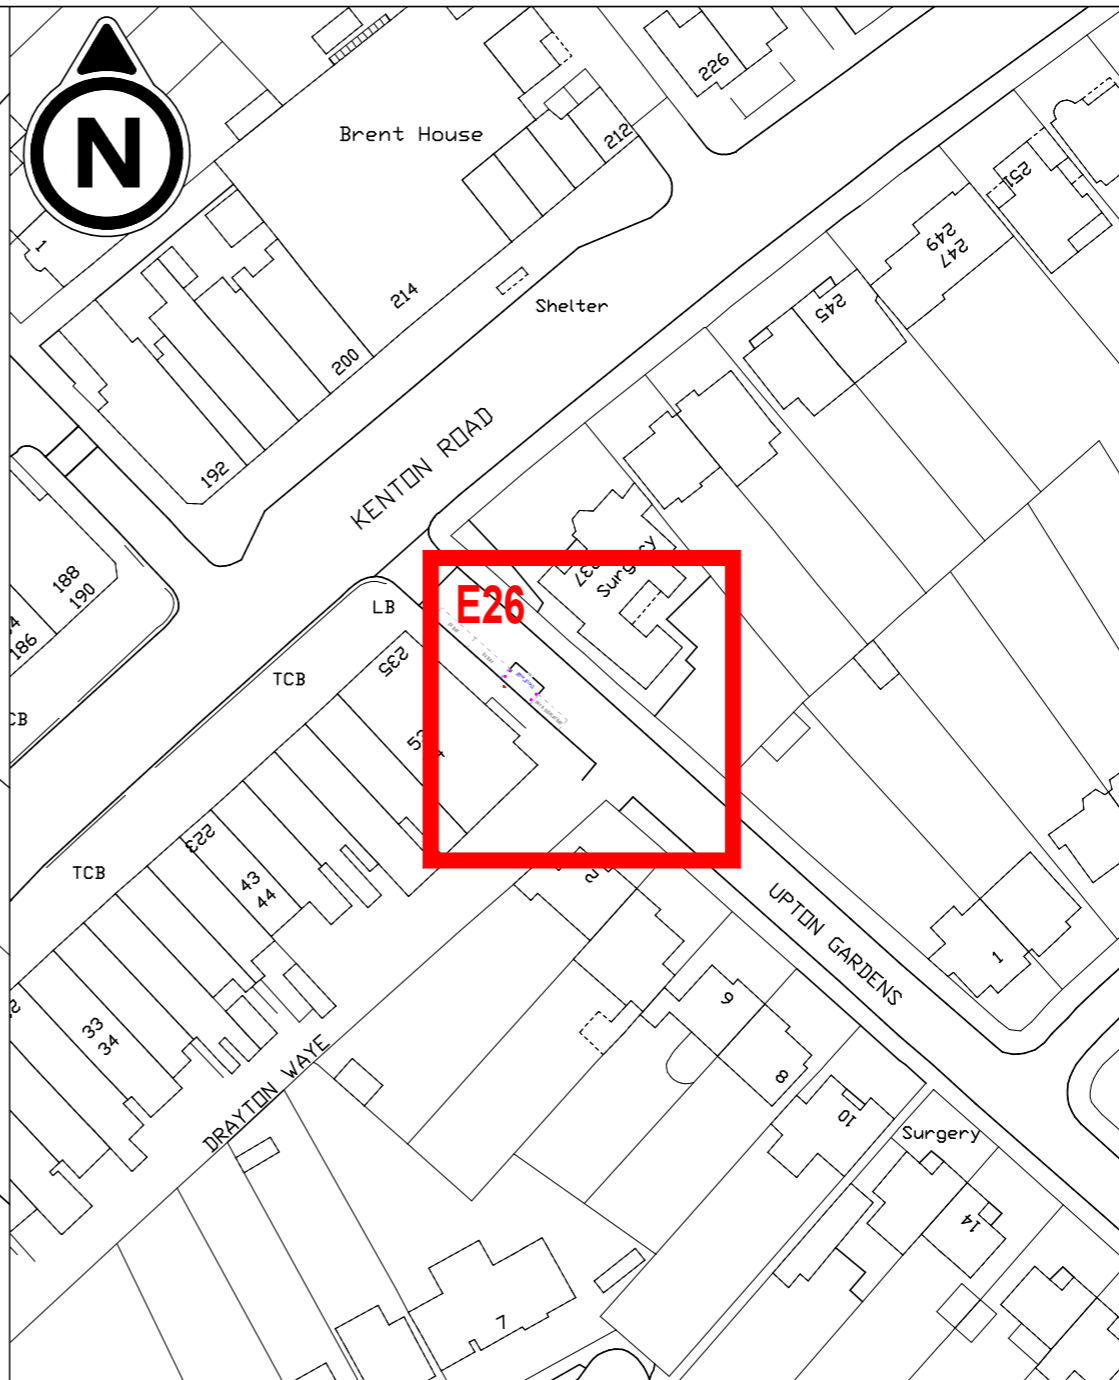

PURPOSE		CONSULTATION	
IMPORTANT HEALTH & SAFETY INFORMATION Works on the public highway require authorisation by the highway authority. Public highways contain buried and overhead utilities which should be located and identified before any works take place. Working in the public highway is subject to live traffic and a safe system of work, including traffic management should be employed, including the protection of people walking, wheeling and cycling.			
DIGITAL MAPPING			
Supplied by London Borough of Brent			
NOTES			
LOCATION PLAN SCALE 1:1000			
DETAIL PLAN SCALE 1:100			
	MICRO-MOBILITY BAY LOCATION		
	CYCLE PARKING BAY PROPOSED LAYOUT		
	CYCLE PARKING BAY TRAFFIC SIGN		
	CYCLE PARKING BAY PROTECTION BOLLARD		
	RETAINED PARKING BAY (VARIOUS TYPES)		
Street	Upton Gardens		
Location	Side of 235 Kenton Road		
Coordinates	516958E 188547N		
Position	Carriageway		
Length	5 metres		
Capacity	8 cycles		
Proposed cycle hire bay in an existing uncontrolled car parking bay.			
© City Infinity			
P01	INITIAL ISSUE	29/04/2025	
REVISION	AMENDMENT	DATE	
CLIENT			
JOB TITLE			
BRENT MICROMOBILITY PARKING BAYS PUBLIC CYCLE HIRE BAYS			
DRAWING TITLE			
SITE E26 - UPTON GARDENS, HA3 8BX FOR KENTON STATION			
DRAWN BY	CHECKED BY	SCALE (AT A3)	DATE
MLP	MLP	AS NOTES	29/04/2025
DRAWING No			REVISION
040-CIX-01-XX-DR-C-E026			P01
mpsmartertravel.co.uk		cityinfinity.co.uk	
info@mpsmartertravel.co.uk		contact@cityinfinity.co.uk	
0207 960 2553		0772 412 4516	