


KEYS

 PROPOSED ACTIVE ELECTRIC VEHICLE BAYS


 FEEDER PILLAR

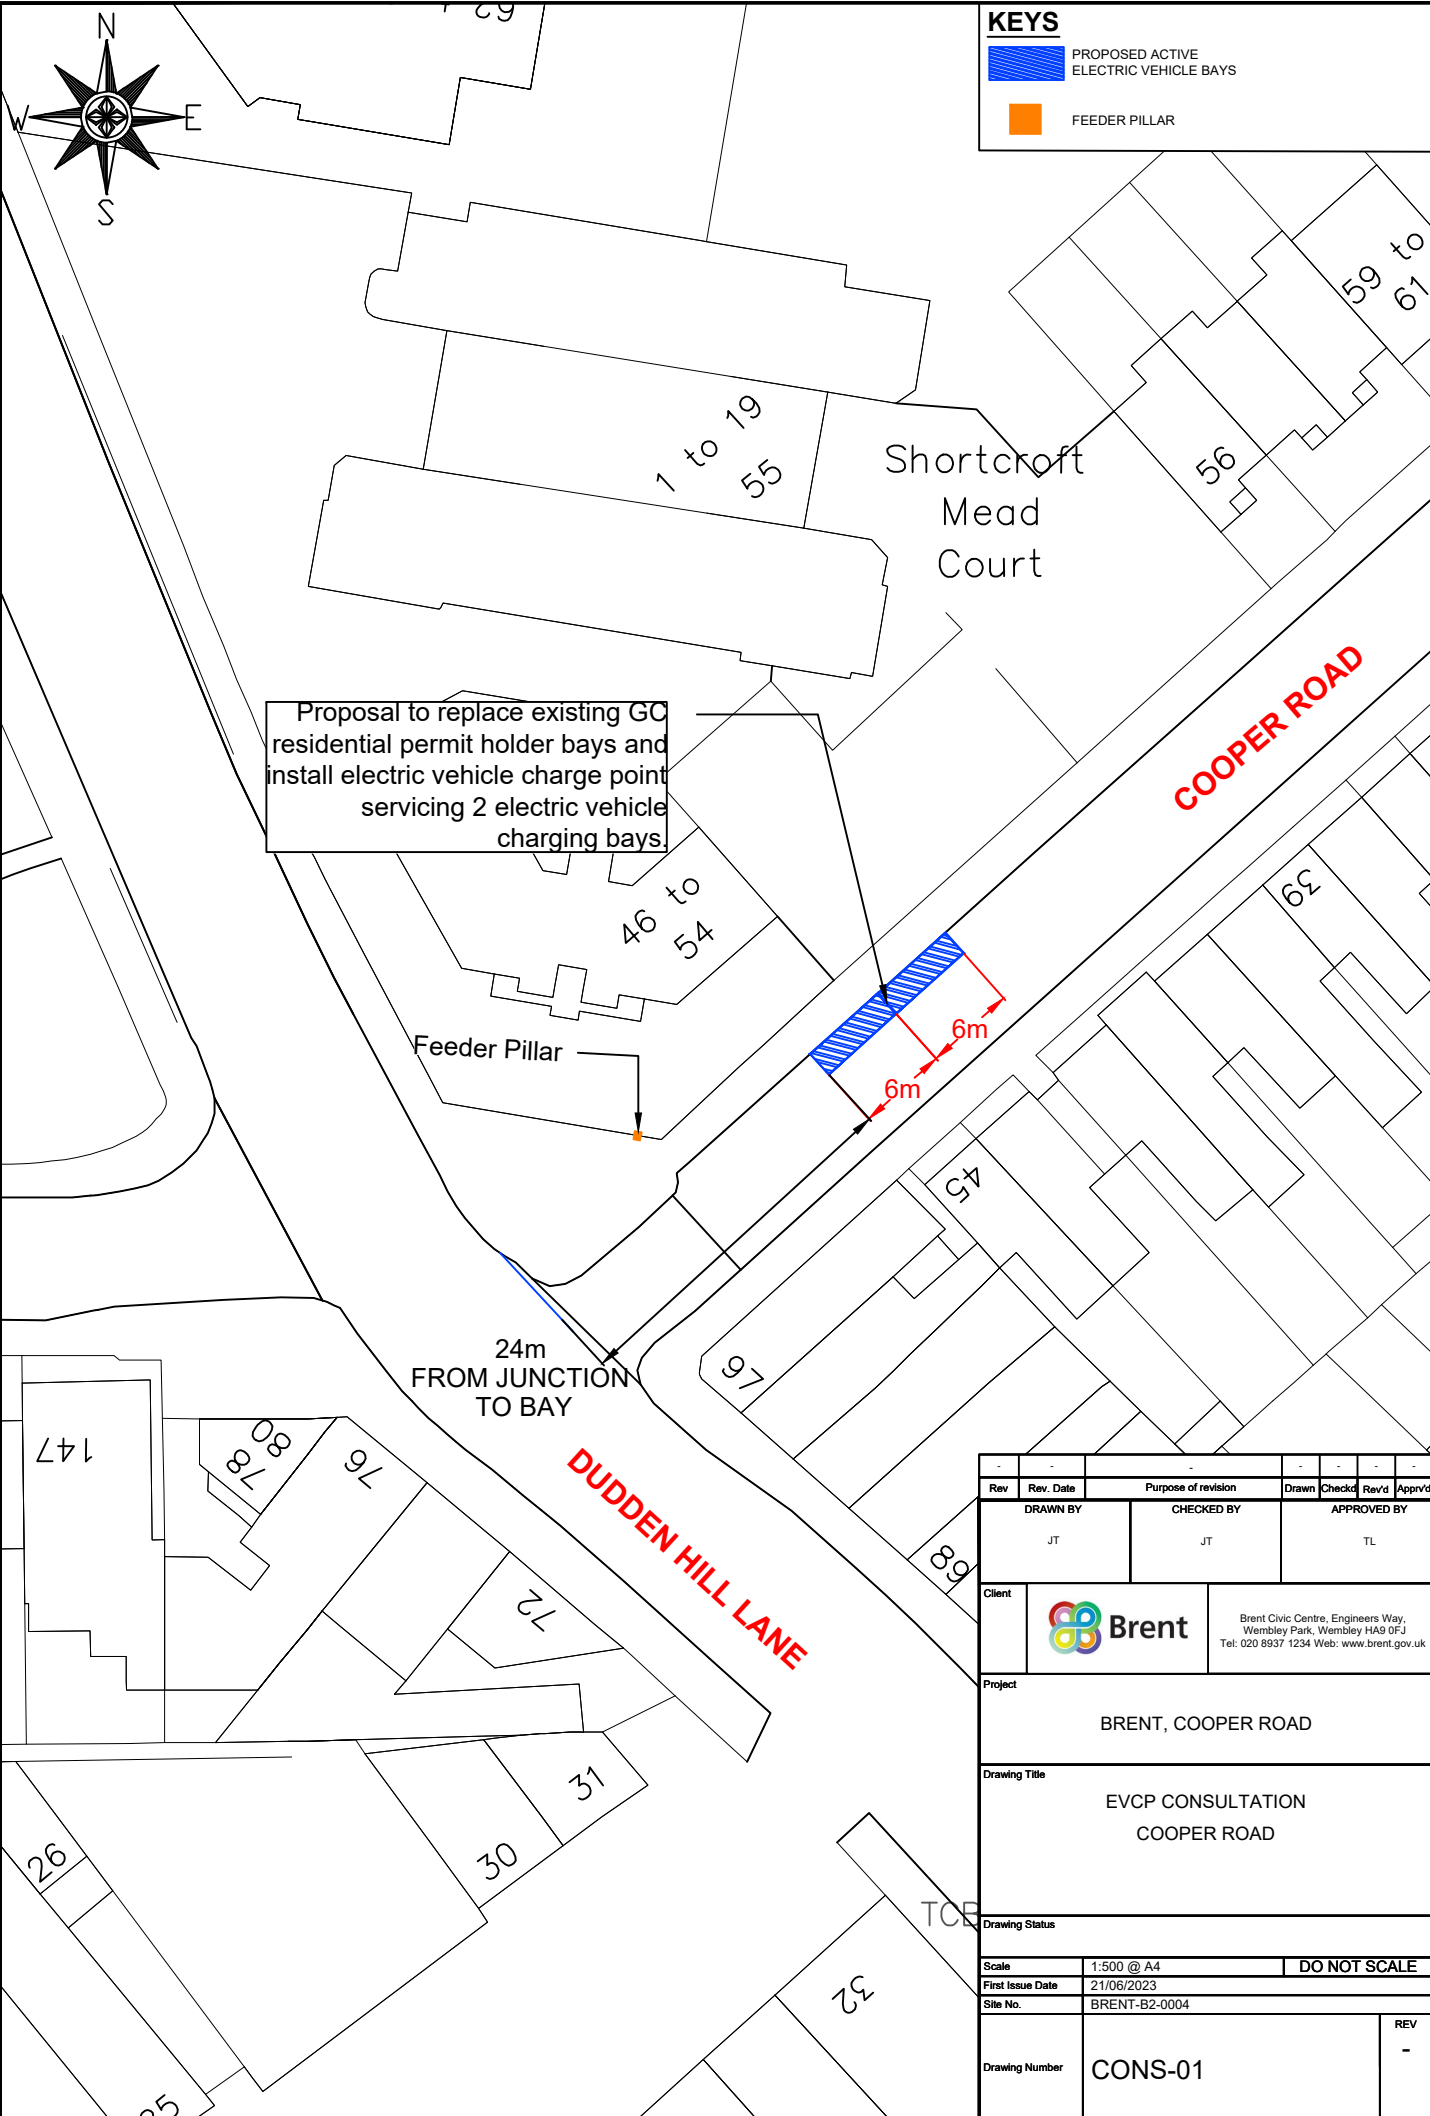

Proposal to replace existing GC residential permit holder bays and install electric vehicle charge point servicing 2 electric vehicle charging bays.

Feeder Pillar

24m FROM JUNCTION TO BAY

Rev	Rev. Date	Purpose of revision	Drawn	Checked	Rev'd	Appr'd
DRAWN BY		CHECKED BY		APPROVED BY		
JT		JT		TL		
Client		 Brent Civic Centre, Engineers Way, Wembley Park, Wembley HA9 0FJ Tel: 020 8937 1234 Web: www.brent.gov.uk				
Project		BRENT, COOPER ROAD				
Drawing Title		EVCP CONSULTATION COOPER ROAD				
Drawing Status		TCE				
Scale		1:500 @ A4		DO NOT SCALE		
First Issue Date		21/06/2023				
Site No.		BRENT-B2-0004				
Drawing Number		CONS-01			REV -	