


SITE LAYOUT



SITE LOCATION

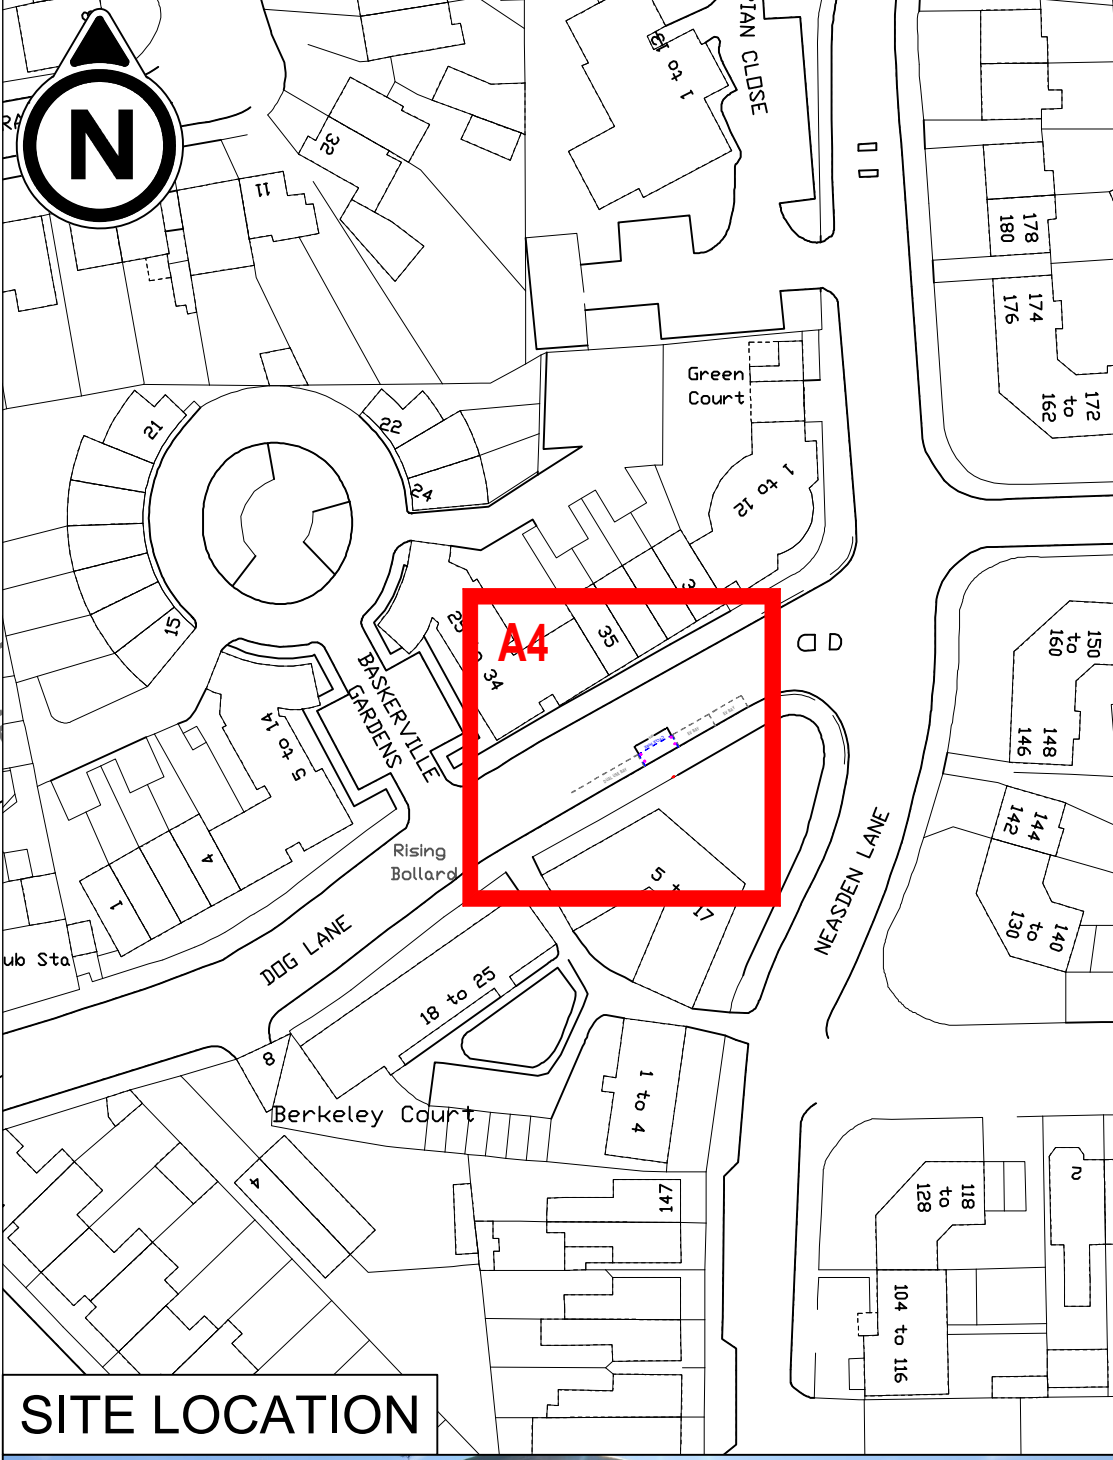

PURPOSE

CONSULTATION

IMPORTANT HEALTH & SAFETY INFORMATION

Works on the public highway require authorisation by the highway authority.

Public highways contain buried and overhead utilities which should be located and identified before any works take place.

Working in the public highway is subject to live traffic and a safe system of work, including traffic management should be employed, including the protection of people walking, wheeling and cycling.

DIGITAL MAPPING

Supplied by London Borough of Brent

- NOTES**
- LOCATION PLAN SCALE 1:1000
 DETAIL PLAN SCALE 1:100
- MICRO-MOBILITY BAY LOCATION
 - CYCLE PARKING BAY PROPOSED LAYOUT
 - CYCLE PARKING BAY TRAFFIC SIGN
 - CYCLE PARKING BAY PROTECTION BOLLARD
 - RETAINED PARKING BAY (VARIOUS TYPES)

Street Dog Lane
Location Opposite 35 Baskerville Gdns
Coordinates 521402E 185651N
Position Carriageway
Length 5 metres
Capacity 8 cycles

Proposed cycle hire bay in a section of dual use car parking bay.

© City Infinity

P01	INITIAL ISSUE	03/10/2025
REVISION	AMENDMENT	DATE

CLIENT

JOB TITLE
 BRENT MICROMOBILITY PARKING BAYS
 PUBLIC CYCLE HIRE BAYS

DRAWING TITLE
 SITE A4 - DOG LANE, NW10 1PF
 FOR NEASDEN STATION

DRAWN BY MLP	CHECKED BY MLP	SCALE (AT A3) AS NOTE	DATE 03/10/2025
-----------------	-------------------	--------------------------	--------------------

DRAWING No 040-CIX-01-XX-DR-C-A004	REVISION P01
---------------------------------------	-----------------



mpsmartertravel.co.uk cityinfinity.co.uk
 info@mpsmartertravel.co.uk contact@cityinfinity.co.uk
 0207 960 2553 0772 412 4516