



SITE LAYOUT

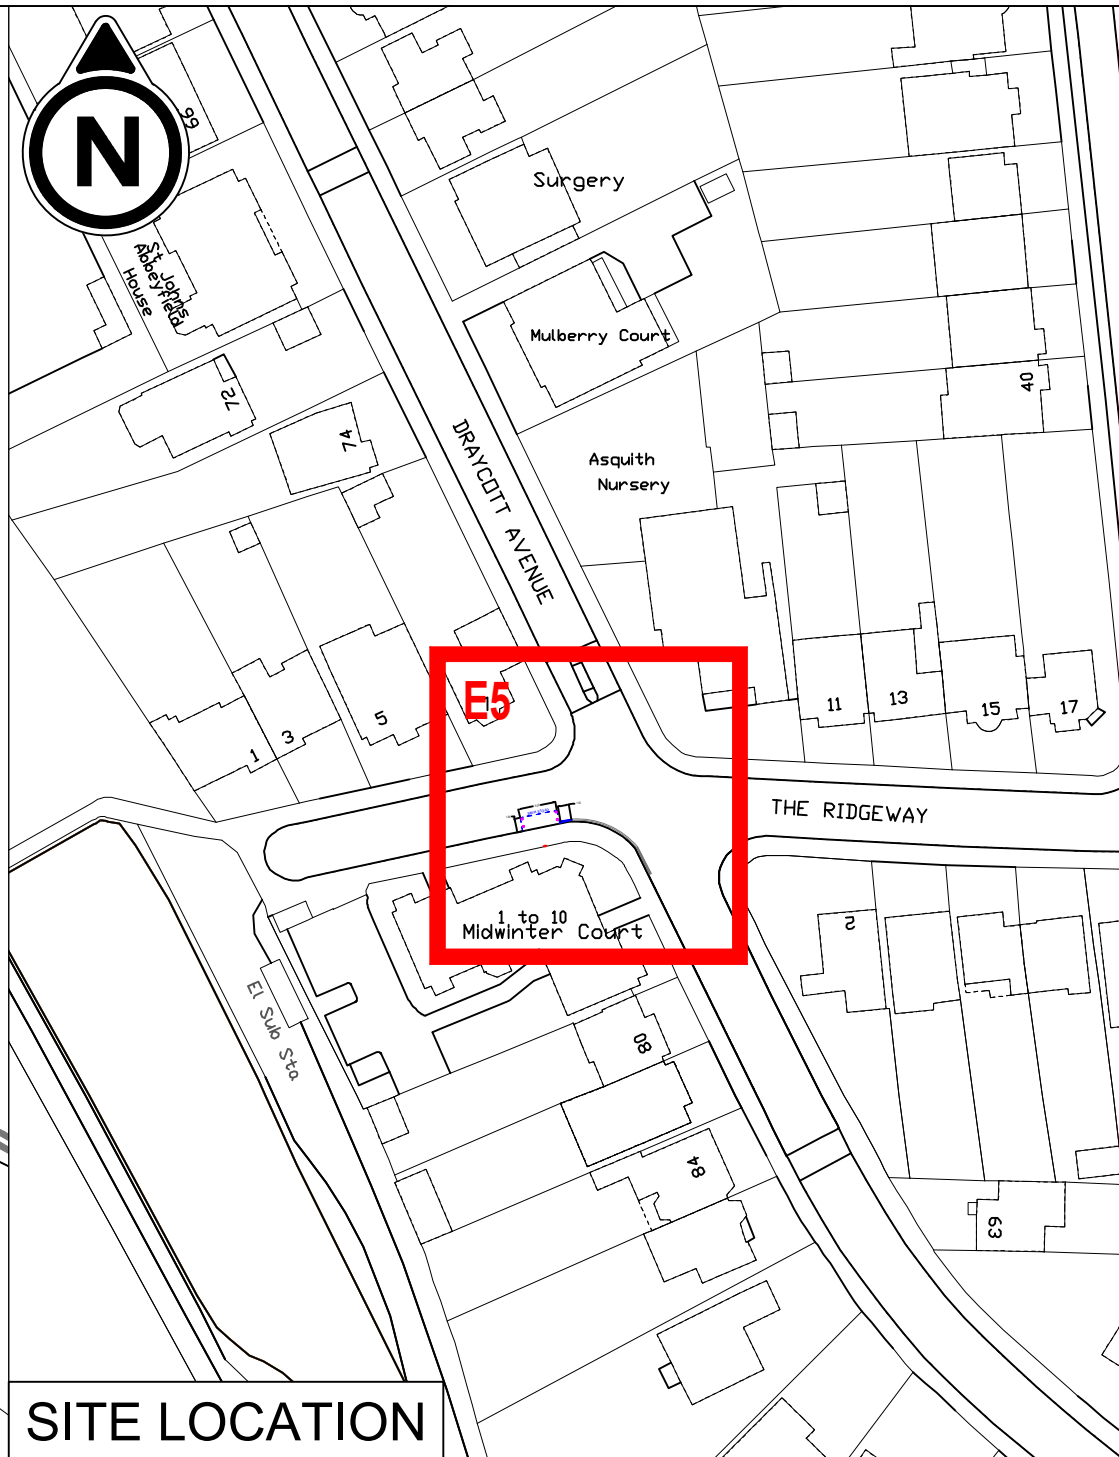

SITE LOCATION

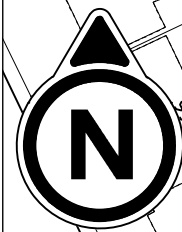

PURPOSE		CONSULTATION	
IMPORTANT HEALTH & SAFETY INFORMATION Works on the public highway require authorisation by the highway authority. Public highways contain buried and overhead utilities which should be located and identified before any works take place. Working in the public highway is subject to live traffic and a safe system of work, including traffic management should be employed, including the protection of people walking, wheeling and cycling.			
DIGITAL MAPPING Supplied by London Borough of Brent			
NOTES			
LOCATION PLAN SCALE 1:1000 DETAIL PLAN SCALE 1:100			
	MICRO-MOBILITY BAY LOCATION		
	CYCLE PARKING BAY PROPOSED LAYOUT		
	CYCLE PARKING BAY TRAFFIC SIGN		
	CYCLE PARKING BAY PROTECTION BOLLARD		
	RETAINED PARKING BAY (VARIOUS TYPES)		
<b>Street Location</b>	The Ridgeway Outside Midwinter Court		
<b>Coordinates</b>	517045E 188042N		
<b>Position</b>	Carriageway		
<b>Length</b>	5 metres		
<b>Capacity</b>	8 cycles		
Proposed cycle hire bay on a section of uncontrolled carriageway.			
© City Infinity			
P01	INITIAL ISSUE	02/09/2025	
REVISION	AMENDMENT	DATE	
CLIENT			
JOB TITLE BRENT MICROMOBILITY PARKING BAYS PUBLIC CYCLE HIRE BAYS			
DRAWING TITLE SITE E5 - THE RIDGEWAY, NW9 0UB FOR KENTON STATION			
DRAWN BY MLP	CHECKED BY MLP	SCALE (AT A3) AS NOTE	DATE 02/09/2025
DRAWING No 040-CIX-01-XX-DR-C-E005		REVISION P01	
mpsmartertravel.co.uk		cityinfinity.co.uk	
info@mpsmartertravel.co.uk		contact@cityinfinity.co.uk	
0207 960 2553		0772 412 4516	