


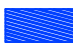


KEYS	
	PROPOSED ACTIVE ELECTRIC VEHICLE BAYS
	FEEDER PILLAR
	PROPOSED 'AT ANY TIME' WAITING RESTRICTION



18m  
FROM JUNCTION  
TO BAY

**HIGHFIELD AVENUE**

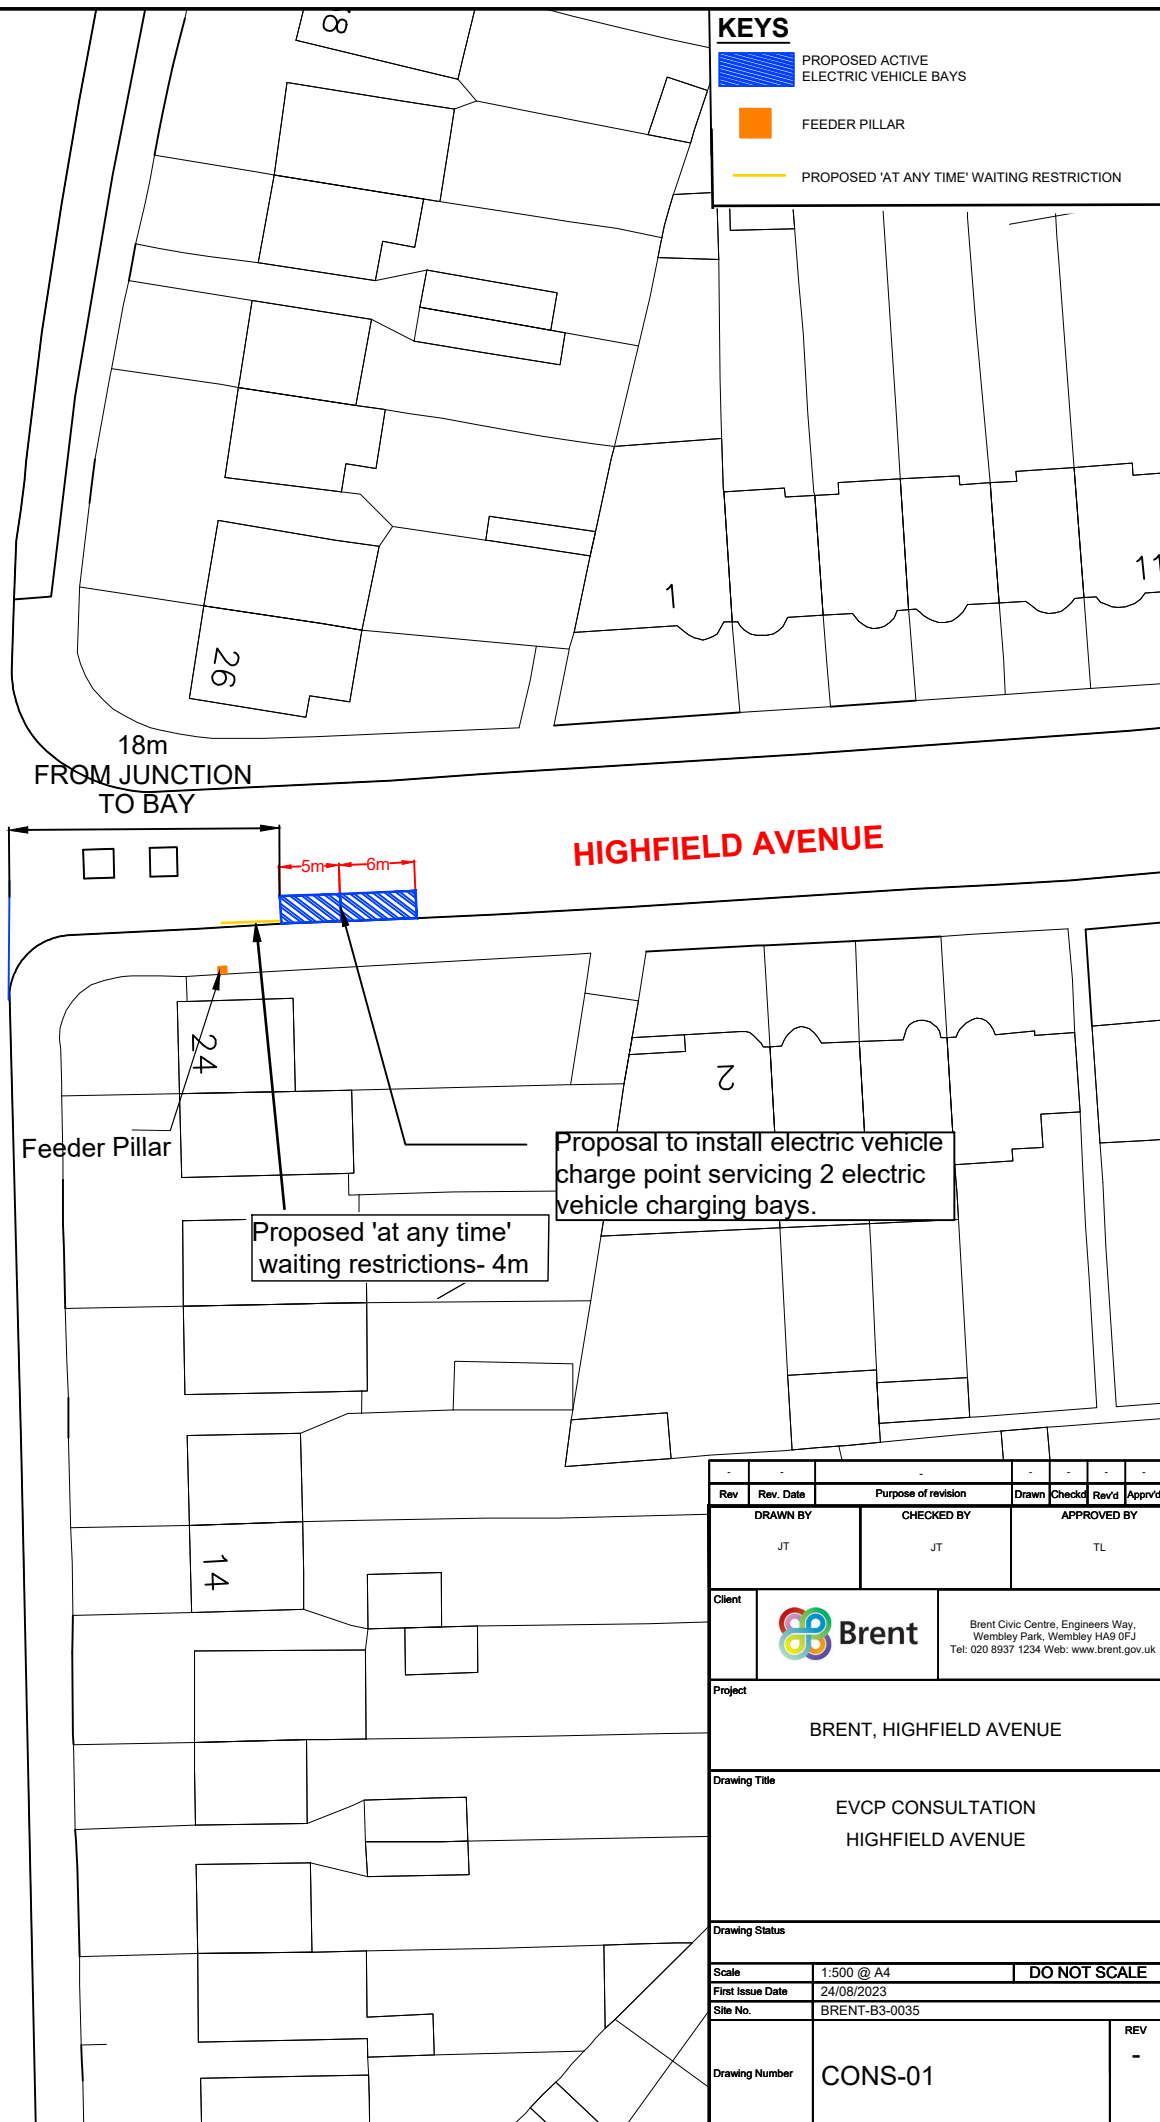
**ROE GREEN**

Feeder Pillar

Proposed 'at any time'  
waiting restrictions- 4m

Proposal to install electric vehicle  
charge point servicing 2 electric  
vehicle charging bays.

Shelter

Rev	Rev. Date	Purpose of revision	Drawn	Checked	Rev'd	Appr'd
-	-	-	-	-	-	-
DRAWN BY		CHECKED BY		APPROVED BY		
JT		JT		TL		
Client		 <b>Brent</b> Brent Civic Centre, Engineers Way, Wembley Park, Wembley HA9 0FJ Tel: 020 8937 1234 Web: www.brent.gov.uk				
Project		BRENT, HIGHFIELD AVENUE				
Drawing Title		EVCP CONSULTATION HIGHFIELD AVENUE				
Drawing Status						
Scale	1:500 @ A4		DO NOT SCALE			
First Issue Date	24/08/2023					
Site No.	BRENT-B3-0035					
Drawing Number	CONS-01				REV	-