


SITE LAYOUT

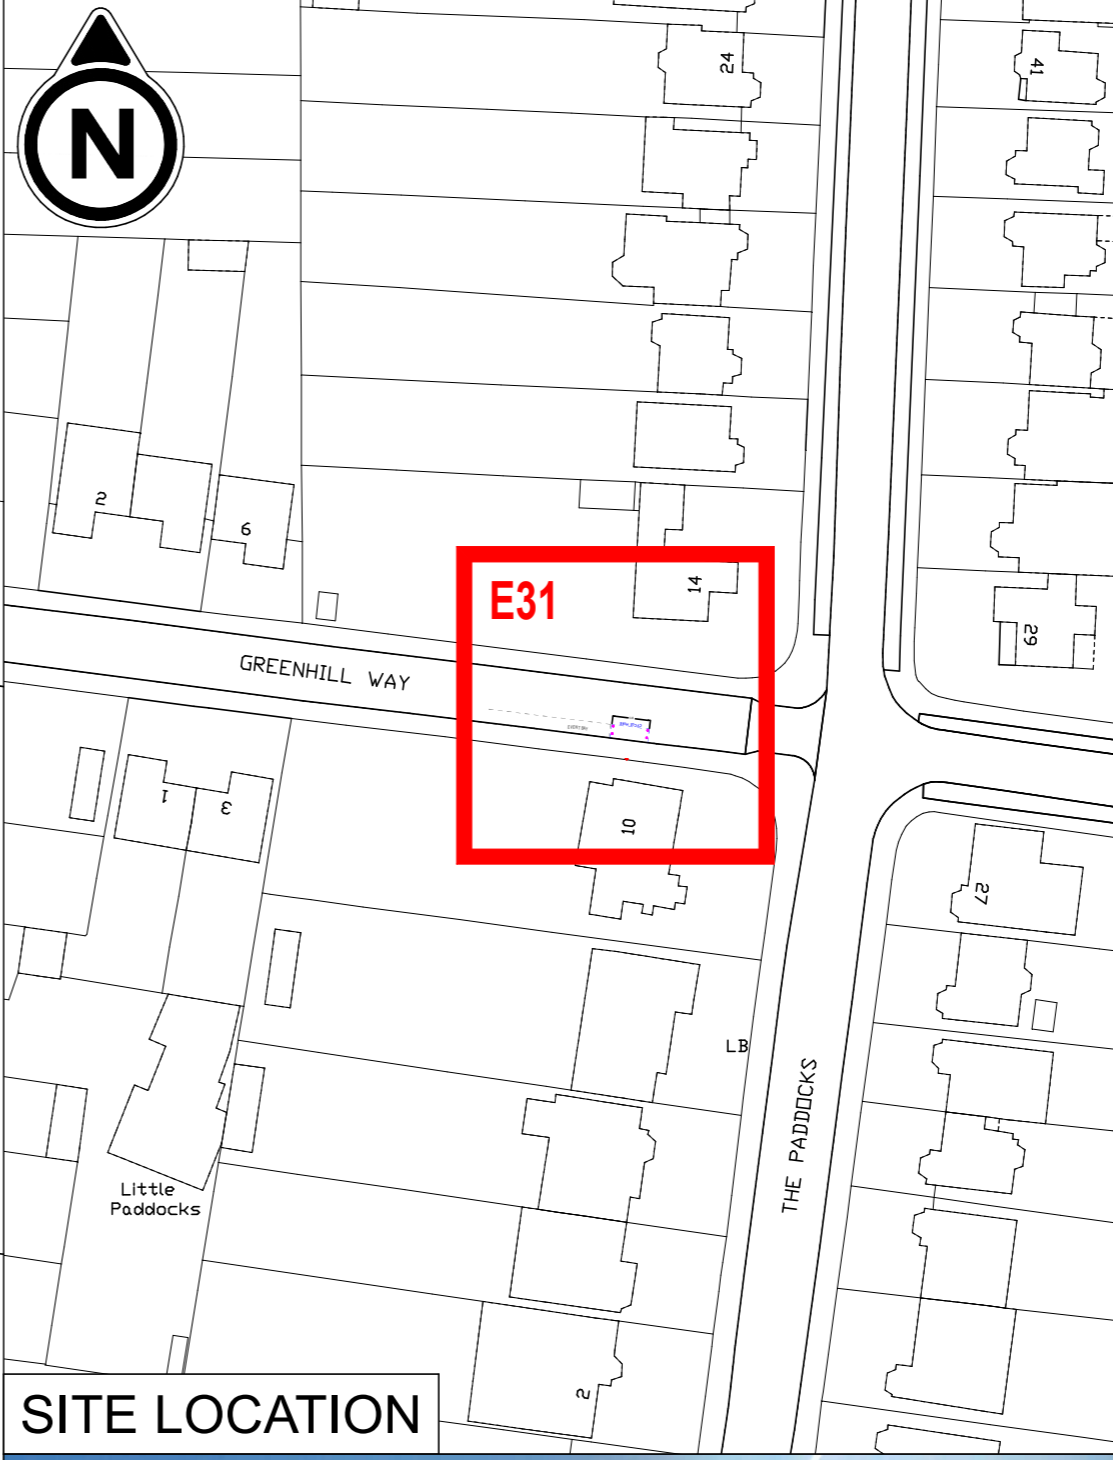

SITE LOCATION



PURPOSE

CONSULTATION

IMPORTANT HEALTH & SAFETY INFORMATION

Works on the public highway require authorisation by the highway authority.

Public highways contain buried and overhead utilities which should be located and identified before any works take place.

Working in the public highway is subject to live traffic and a safe system of work, including traffic management should be employed, including the protection of people walking, wheeling and cycling.

DIGITAL MAPPING

Supplied by London Borough of Brent

- NOTES**
- LOCATION PLAN SCALE 1:1000
DETAIL PLAN SCALE 1:100
- MICRO-MOBILITY BAY LOCATION
 - CYCLE PARKING BAY PROPOSED LAYOUT
 - CYCLE PARKING BAY TRAFFIC SIGN
 - CYCLE PARKING BAY PROTECTION BOLLARD
 - RETAINED PARKING BAY (VARIOUS TYPES)

Street Greenhill Way
Location Side of 10 The Paddocks
Coordinates 519819E 186852N
Position Carriageway
Length 5 metres
Capacity 8 cycles

Proposed cycle hire bay in a section of event permit car parking bay.

© City Infinity

P01	INITIAL ISSUE	30/04/2025
REVISION	AMENDMENT	DATE



JOB TITLE
**BRENT MICROMOBILITY PARKING BAYS
PUBLIC CYCLE HIRE BAYS**

DRAWING TITLE
**SITE E31 - GREENHILL WAY, HA9 9HE
FOR WEMBLEY PARK**

DRAWN BY MLP	CHECKED BY MLP	SCALE (AT A3) AS NOTES	DATE 30/04/2025
-----------------	-------------------	---------------------------	--------------------

DRAWING No 040-CIX-01-XX-DR-C-E031	REVISION P01
---------------------------------------	-----------------



mpsmartertravel.co.uk cityinfinity.co.uk
info@mpsmartertravel.co.uk contact@cityinfinity.co.uk
0207 960 2553 0772 412 4516