


SITE LAYOUT



SITE LOCATION

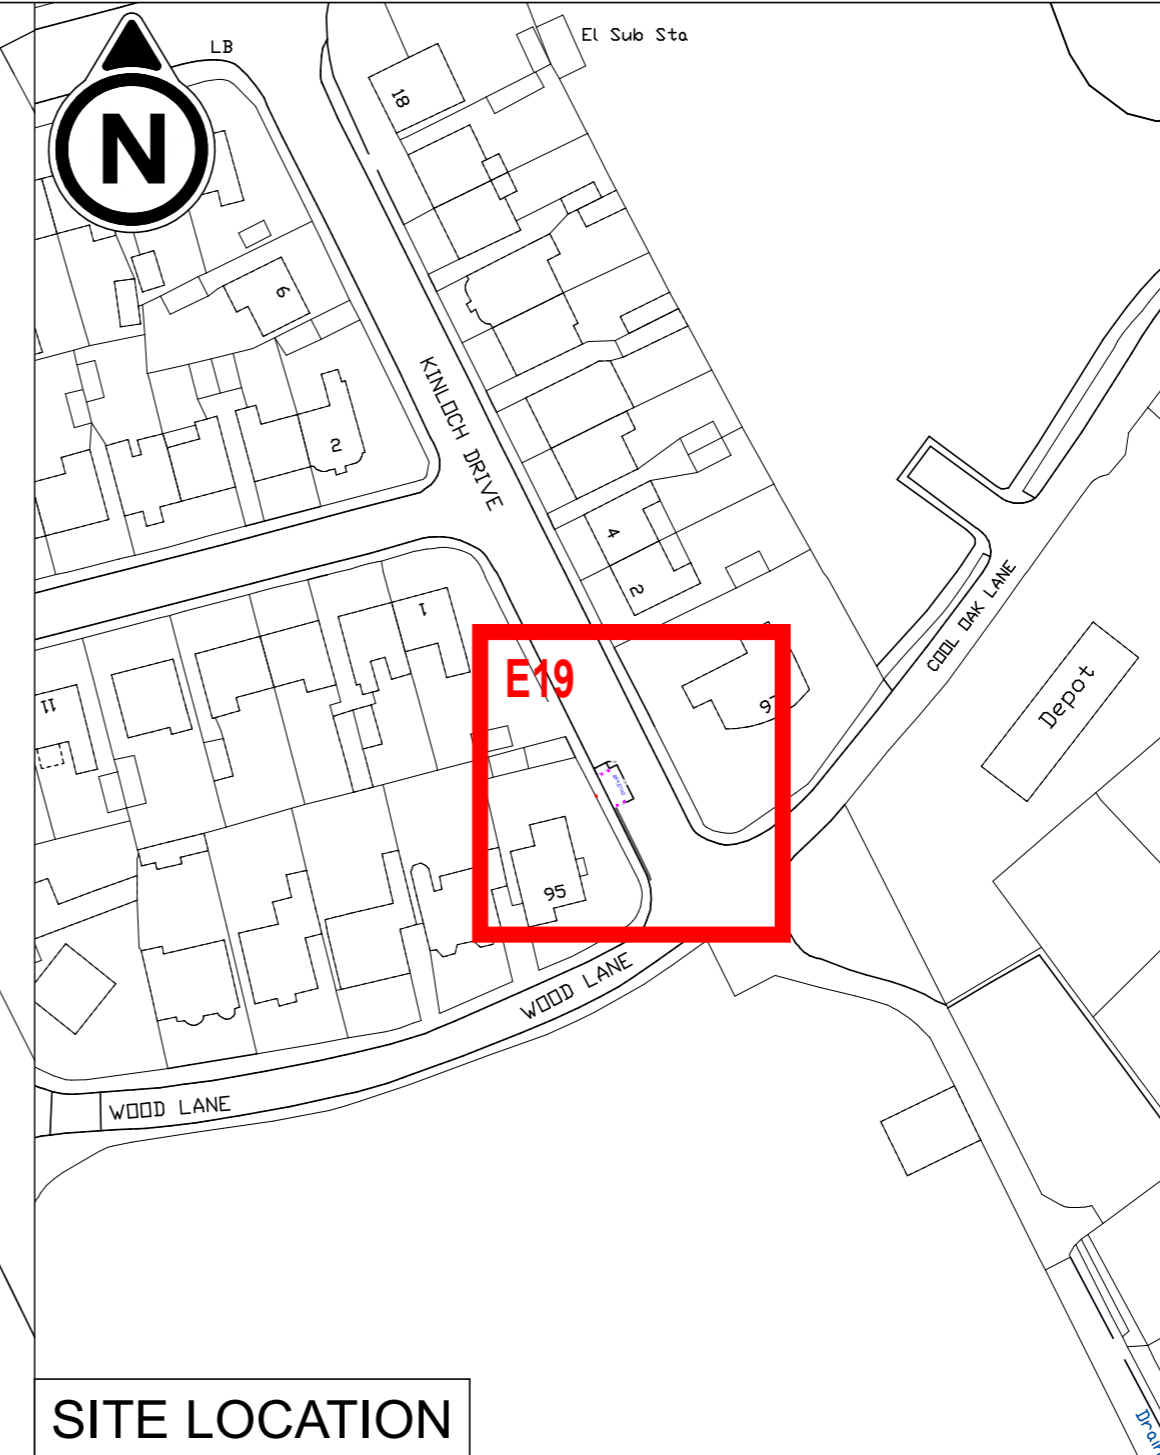

PURPOSE	CONSULTATION
IMPORTANT HEALTH & SAFETY INFORMATION Works on the public highway require authorisation by the highway authority. Public highways contain buried and overhead utilities which should be located and identified before any works take place. Working in the public highway is subject to live traffic and a safe system of work, including traffic management should be employed, including the protection of people walking, wheeling and cycling.	
DIGITAL MAPPING Supplied by London Borough of Brent	
NOTES LOCATION PLAN SCALE 1:1000 DETAIL PLAN SCALE 1:100 MICRO-MOBILITY BAY LOCATION CYCLE PARKING BAY PROPOSED LAYOUT CYCLE PARKING BAY TRAFFIC SIGN CYCLE PARKING BAY PROTECTION BOLLARD RETAINED PARKING BAY (VARIOUS TYPES)	
Street Location Coordinates Position Length Capacity	Kinloch Drive Side of 95 Wood Lane 521246E 187481N Carriageway 5 metres 8 cycles
Proposed cycle hire bay on a section of unrestricted carriageway.	
© City Infinity	

P01	INITIAL ISSUE	29/04/2025
REVISION	AMENDMENT	DATE
CLIENT 		
JOB TITLE BRENT MICROMOBILITY PARKING BAYS PUBLIC CYCLE HIRE BAYS		
DRAWING TITLE SITE E19 - KINLOCH DRIVE, NW9 7LJ FOR WELSH HARP OPEN SPACE		
DRAWN BY	CHECKED BY	SCALE (AT A3) DATE
MLP	MLP	AS NOTES 29/04/2025
DRAWING No		REVISION
040-CIX-01-XX-DR-C-E019		P01
mpsmartertravel.co.uk info@mpsmartertravel.co.uk 0207 960 2553		cityinfinity.co.uk contact@cityinfinity.co.uk 0772 412 4516