


SITE LAYOUT



SITE LOCATION

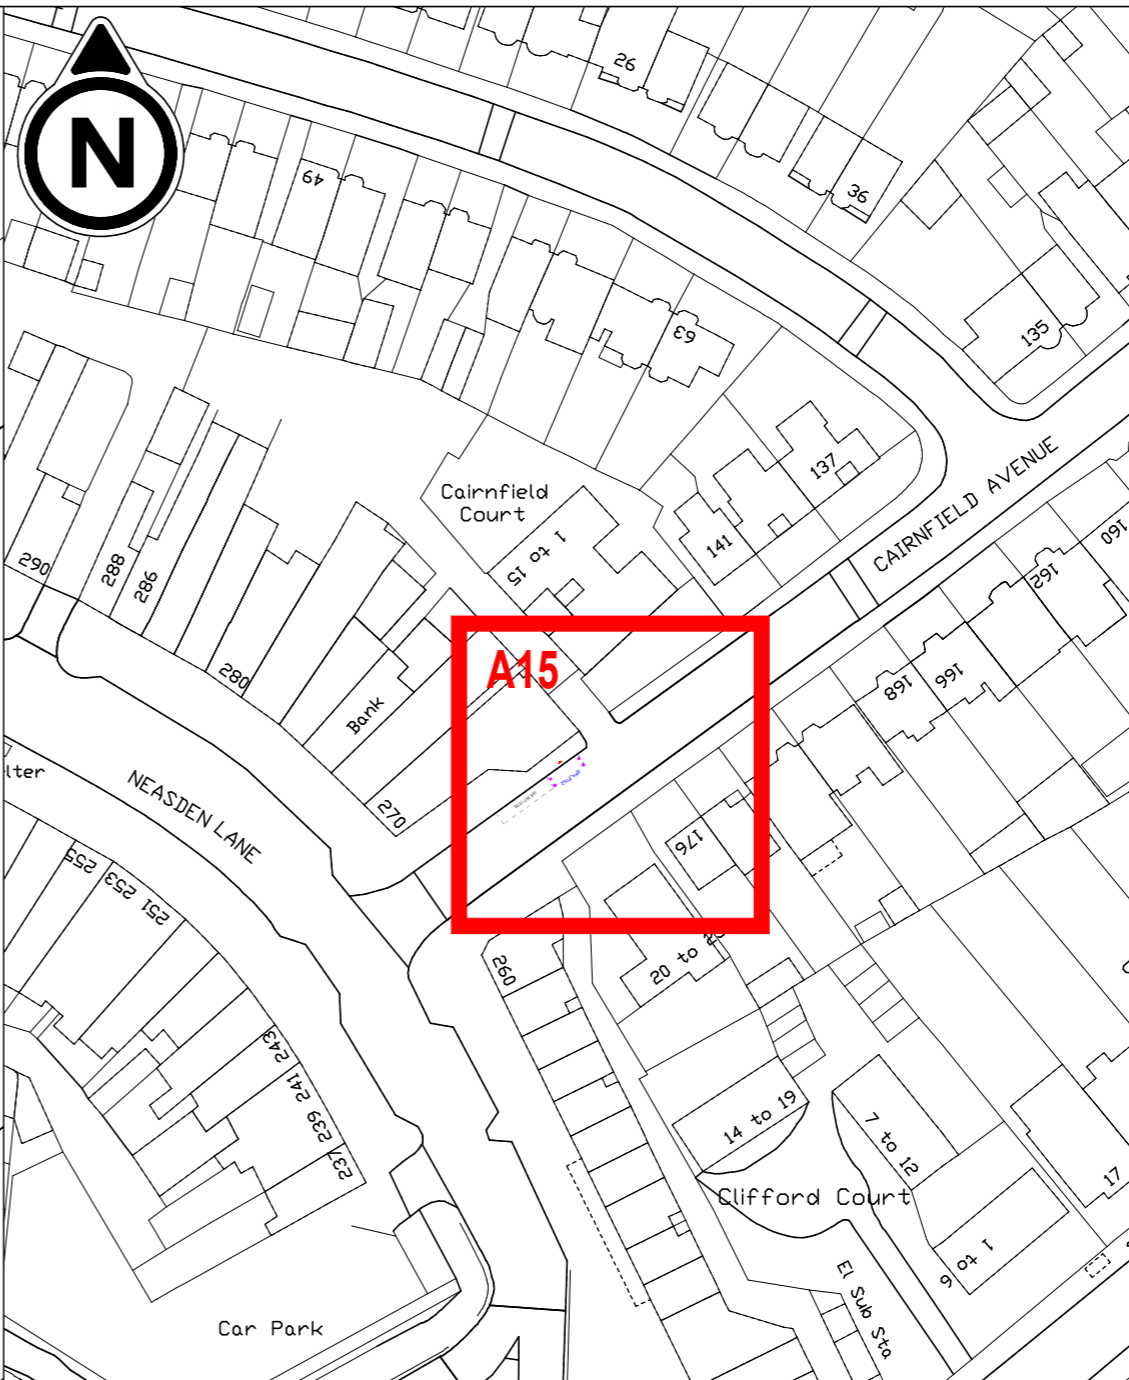

PURPOSE CONSULTATION

IMPORTANT HEALTH & SAFETY INFORMATION

Works on the public highway require authorisation by the highway authority.

Public highways contain buried and overhead utilities which should be located and identified before any works take place.

Working in the public highway is subject to live traffic and a safe system of work, including traffic management should be employed, including the protection of people walking, wheeling and cycling.

DIGITAL MAPPING
Supplied by London Borough of Brent

- NOTES**
- LOCATION PLAN SCALE 1:1000
DETAIL PLAN SCALE 1:100
- MICRO-MOBILITY BAY LOCATION
 - CYCLE PARKING BAY PROPOSED LAYOUT
 - CYCLE PARKING BAY TRAFFIC SIGN
 - CYCLE PARKING BAY PROTECTION BOLLARD
 - RETAINED PARKING BAY (VARIOUS TYPES)

Street Cairnfield Avenue
Location S/O 270 Neasden Lane
Coordinates 521456E, 185980N
Position Carriageway
Length 5 metres
Capacity 8 cycles

Proposed cycle hire bay replaces a section of dual use car parking bay.

© City Infinity

P01	INITIAL ISSUE	29/01/2025
REVISION	AMENDMENT	DATE

CLIENT

JOB TITLE
**BRENT MICROMOBILITY PARKING BAYS
PUBLIC CYCLE HIRE BAYS**

DRAWING TITLE
**SITE A15 - CAIRNFIELD AVENUE
FOR NEASDEN TOWN CENTRE**

DRAWN BY	CHECKED BY	SCALE (AT A3)	DATE
MLP	MLP	AS NOTES	29/01/2025

DRAWING No	REVISION
040-CIX-01-XX-DR-C-A015	P01

mpsmartertravel.co.uk cityinfinity.co.uk
info@mpsmartertravel.co.uk contact@cityinfinity.co.uk
0207 960 2553 0772 412 4516