


**SITE LAYOUT**



**SITE LOCATION**

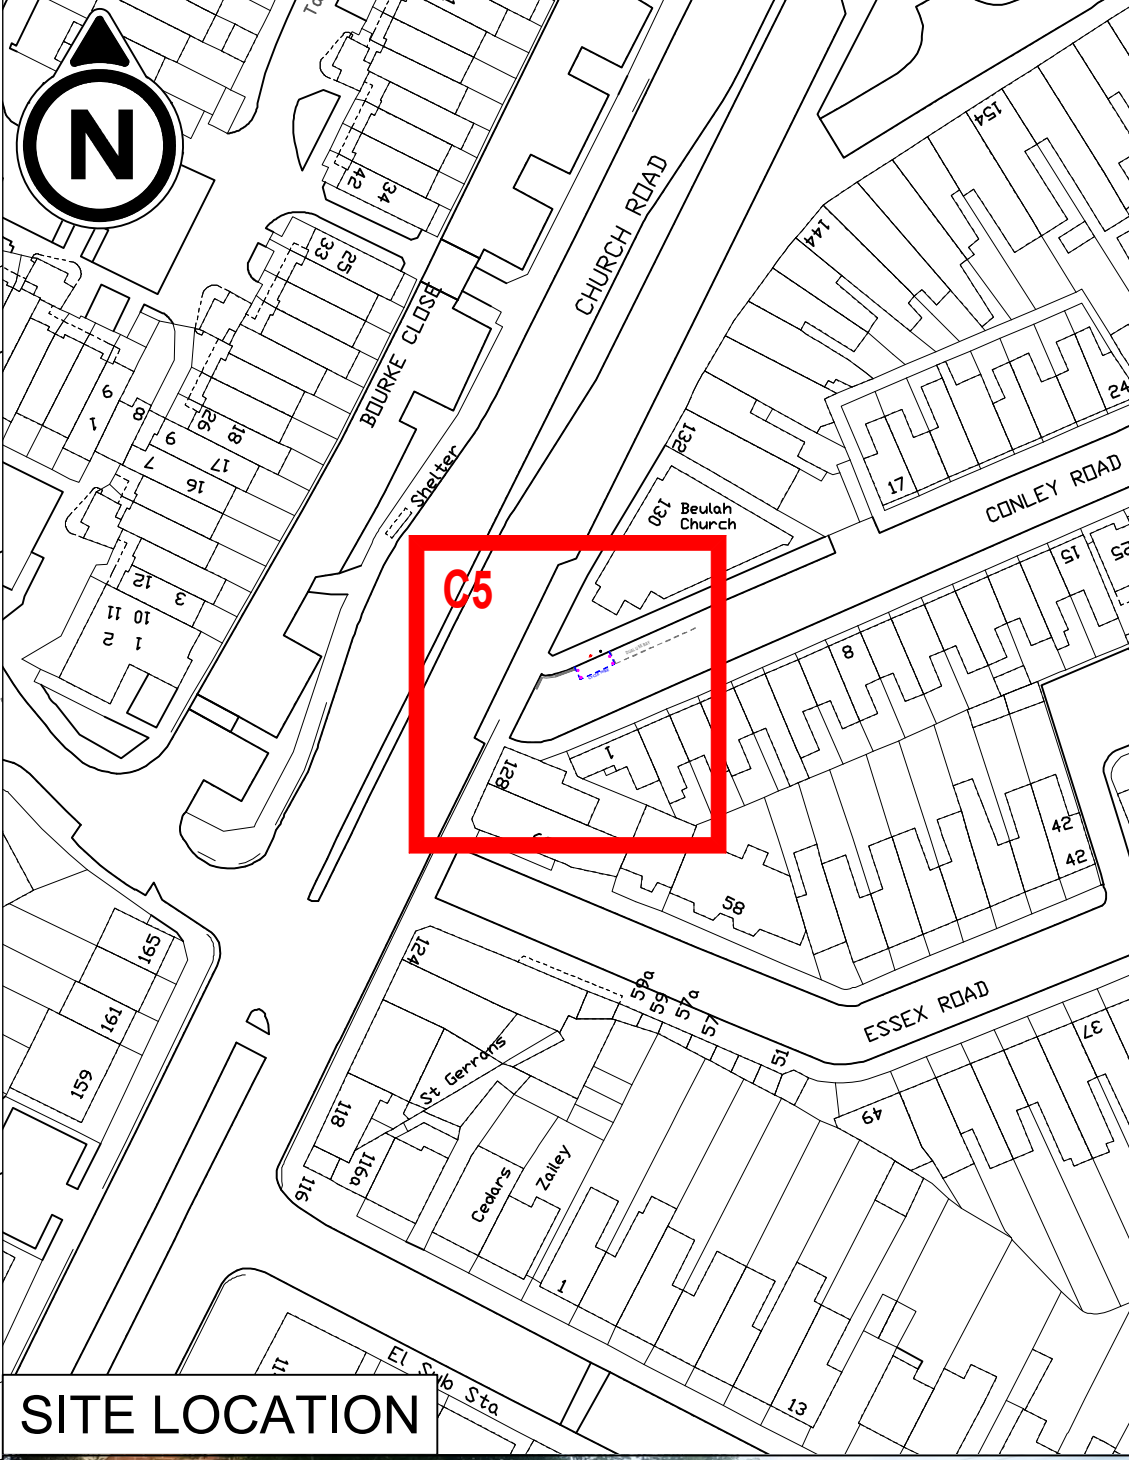

PURPOSE	CONSULTATION
<b>IMPORTANT HEALTH &amp; SAFETY INFORMATION</b> Works on the public highway require authorisation by the highway authority. Public highways contain buried and overhead utilities which should be located and identified before any works take place. Working in the public highway is subject to live traffic and a safe system of work, including traffic management should be employed, including the protection of people walking, wheeling and cycling.	

**DIGITAL MAPPING**  
Supplied by London Borough of Brent

**NOTES**

LOCATION PLAN SCALE 1:1000  
DETAIL PLAN SCALE 1:100

- MICRO-MOBILITY BAY LOCATION
- CYCLE PARKING BAY PROPOSED LAYOUT
- CYCLE PARKING BAY TRAFFIC SIGN
- CYCLE PARKING BAY PROTECTION BOLLARD
- RETAINED BAY (VARIOUS TYPES)

**Street** Conley Road  
**Location** Outside Beulah Church  
**Coordinates** 521376E 184519N  
**Position** Carriageway  
**Length** 5 metres  
**Capacity** 8 cycles

Proposed cycle hire bay in a section of dual use car parking bay.

© City Infinity

P01	INITIAL ISSUE	22/07/2025
REVISION	AMENDMENT	DATE



JOB TITLE  
**BRENT MICROMOBILITY PARKING BAYS  
PUBLIC CYCLE HIRE BAYS**

DRAWING TITLE  
**SITE C5 - CONLEY ROAD, NW10 9PB  
FOR CHURCH END**

DRAWN BY	CHECKED BY	SCALE (AT A3)	DATE
MLP	MLP	AS NOTE	22/07/2025

DRAWING No	REVISION
040-CIX-01-XX-DR-C-C005	P01



mpsmartertravel.co.uk cityinfinity.co.uk  
 info@mpsmartertravel.co.uk contact@cityinfinity.co.uk  
 0207 960 2553 0772 412 4516