


SITE LAYOUT

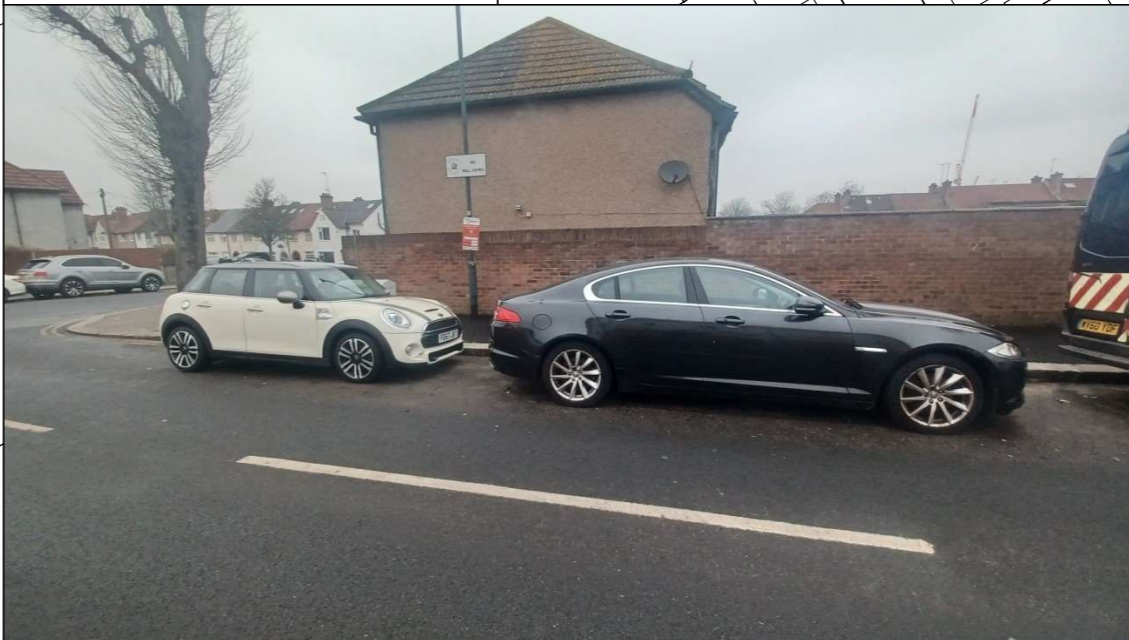

SITE LOCATION



PURPOSE CONSULTATION

IMPORTANT HEALTH & SAFETY INFORMATION

Works on the public highway require authorisation by the highway authority.

Public highways contain buried and overhead utilities which should be located and identified before any works take place.

Working in the public highway is subject to live traffic and a safe system of work, including traffic management should be employed, including the protection of people walking, wheeling and cycling.

DIGITAL MAPPING
Supplied by London Borough of Brent

- NOTES**
- LOCATION PLAN SCALE 1:1000
 - DETAIL PLAN SCALE 1:100
 - MICRO-MOBILITY BAY LOCATION
 - CYCLE PARKING BAY PROPOSED LAYOUT
 - CYCLE PARKING BAY TRAFFIC SIGN
 - CYCLE PARKING BAY PROTECTION BOLLARD
 - RETAINED PARKING BAY (VARIOUS TYPES)

Street Tadworth Road
Location Side of 48 Brook Road
Coordinates 522122E, 186628N
Position Carriageway
Length 5 metres
Capacity 8 cycles

Proposed cycle hire bay on unrestricted carriageway.

© City Infinity

P01	INITIAL ISSUE	03/02/2025
REVISION	AMENDMENT	DATE



JOB TITLE
BRENT MICROMOBILITY PARKING BAYS
PUBLIC CYCLE HIRE BAYS

DRAWING TITLE
SITE A32 - TADWORTH ROAD
FOR STAPLES CORNER INDUSTRIAL ESTATE

DRAWN BY	CHECKED BY	SCALE (AT A3)	DATE
MLP	MLP	AS NOTES	03/02/2025

DRAWING No	REVISION
040-CIX-01-XX-DR-C-A032	P01



mpsmartertravel.co.uk cityinfinity.co.uk
 info@mpsmartertravel.co.uk contact@cityinfinity.co.uk
 0207 960 2553 0772 412 4516