

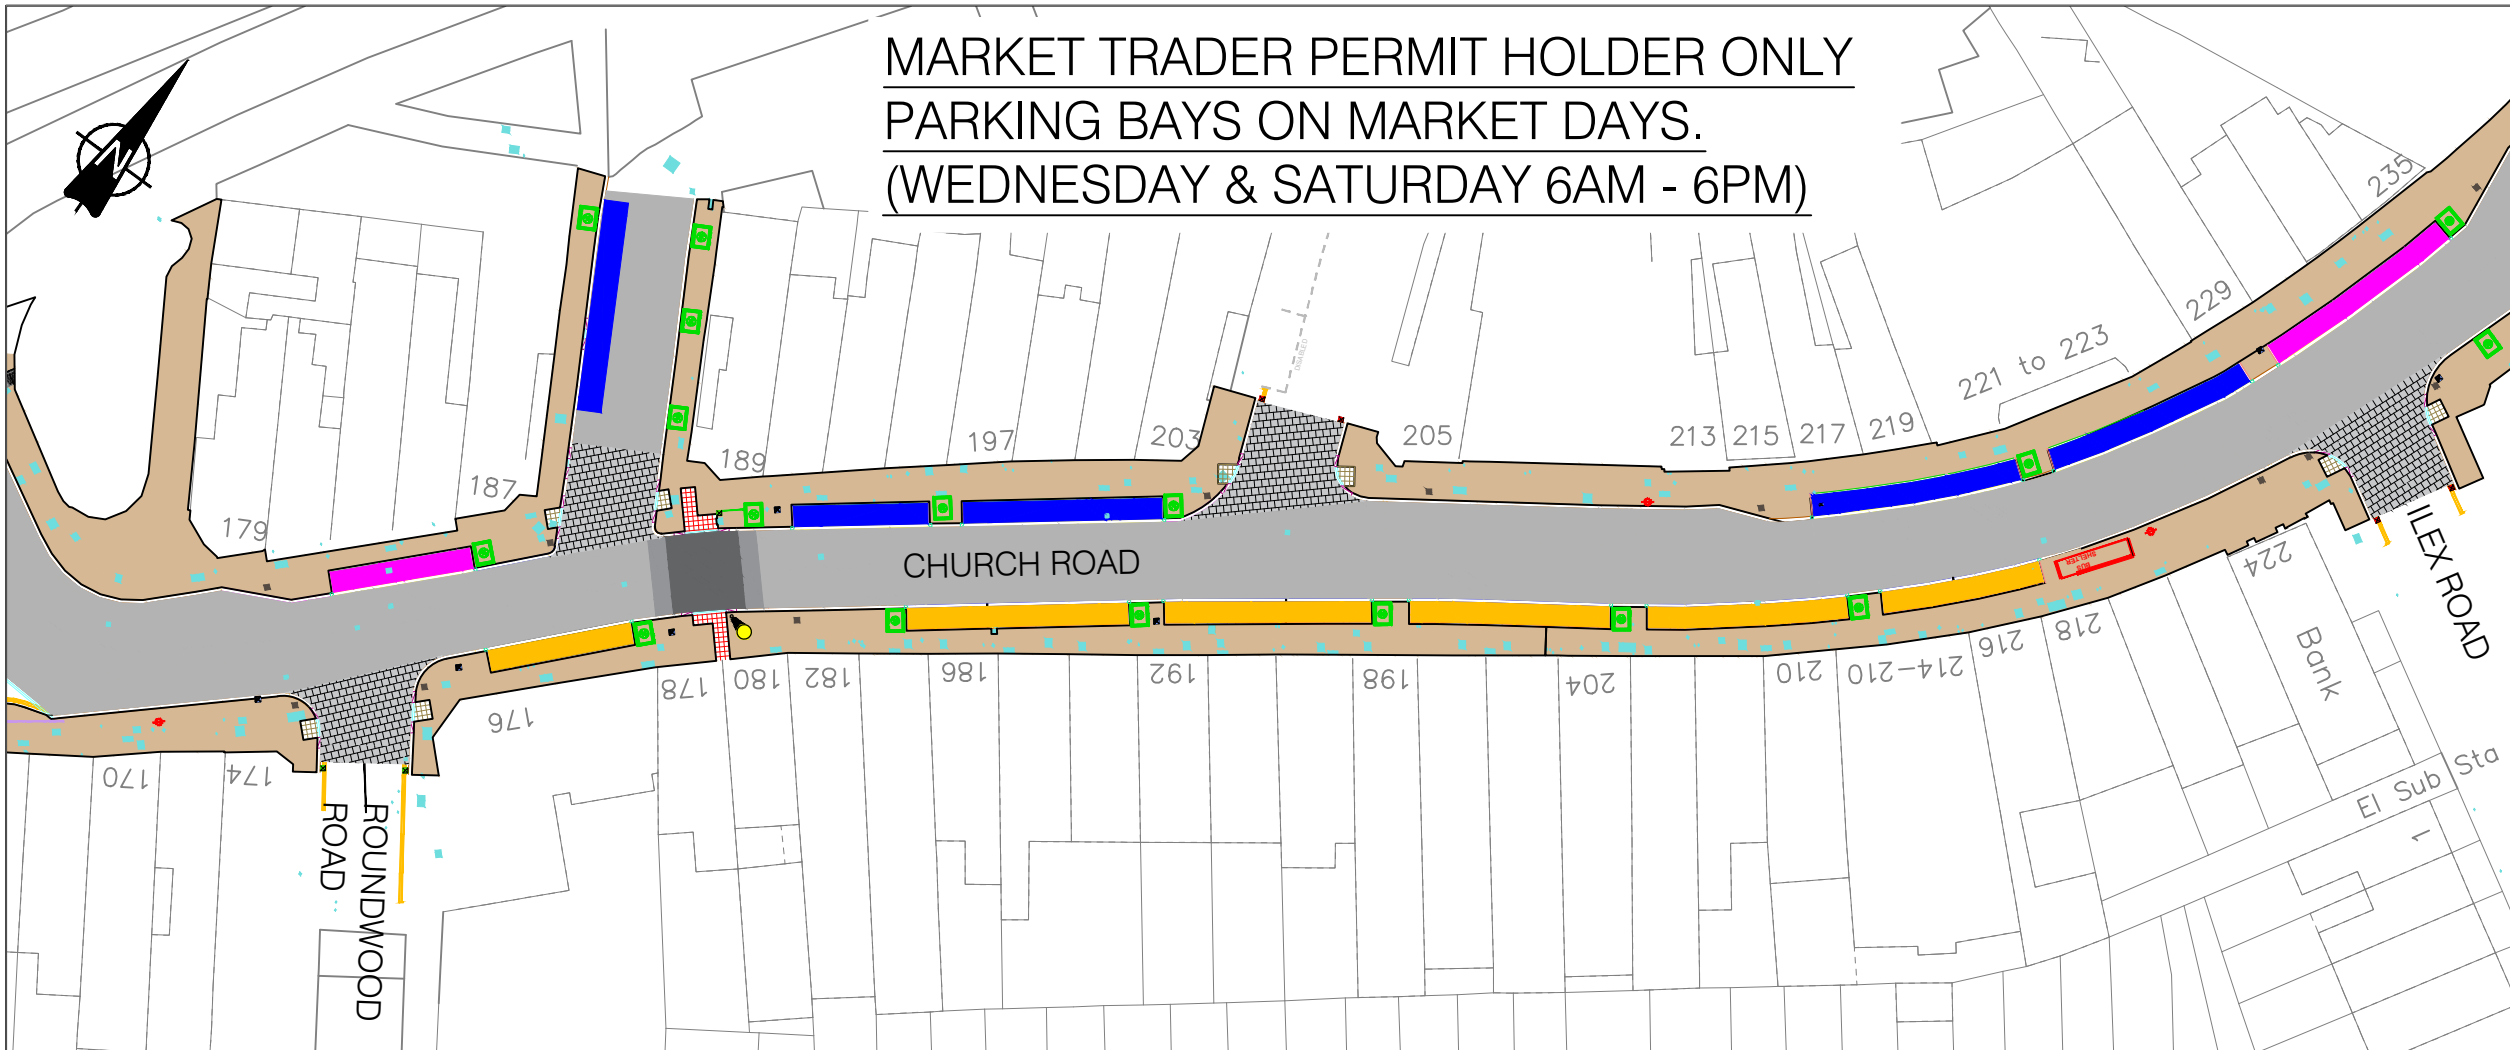


**MARKET TRADER PERMIT HOLDER ONLY  
PARKING BAYS ON MARKET DAYS.  
(WEDNESDAY & SATURDAY 6AM - 6PM)**

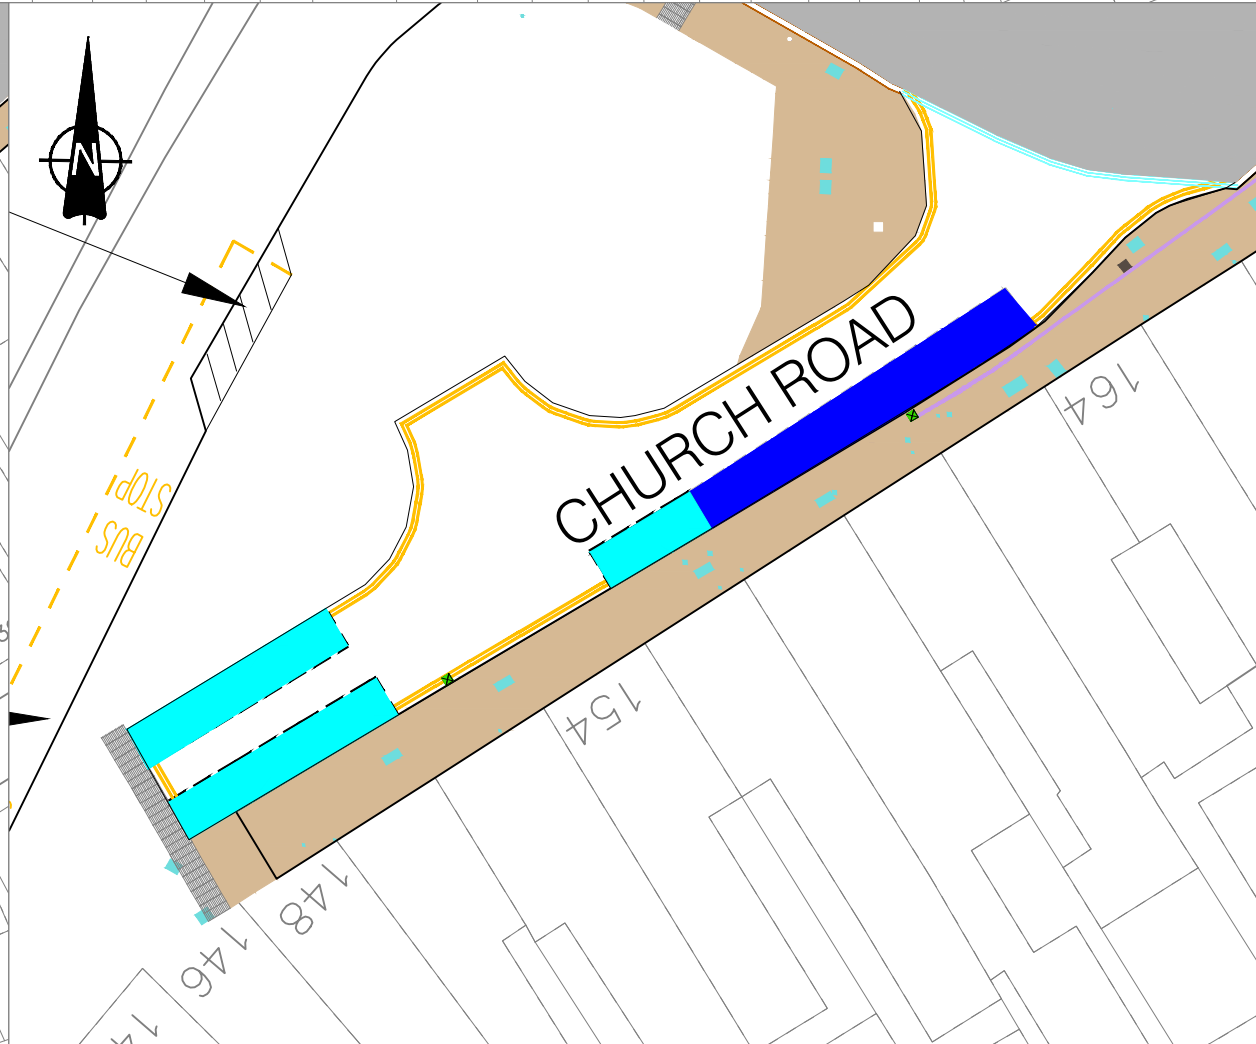

**KEY**

- █ EXISTING PAY & DISPLAY (P&D) PARKING BAY TO BECOME MARKET TRADER PERMIT HOLDER ONLY ON MARKET DAYS
- █ EXISTING SHARED USE (P&D AND RESIDENT PERMIT HOLDER - HY) PARKING BAY TO BECOME MARKET TRADER PERMIT HOLDER ONLY ON MARKET DAYS
- █ EXISTING PAY & DISPLAY (P&D) PARKING BAY TO REMAIN UNCHANGED
- █ NEW PAY & DISPLAY (P&D) PARKING BAY TO BECOME MARKET TRADER PERMIT HOLDER ONLY ON MARKET DAYS

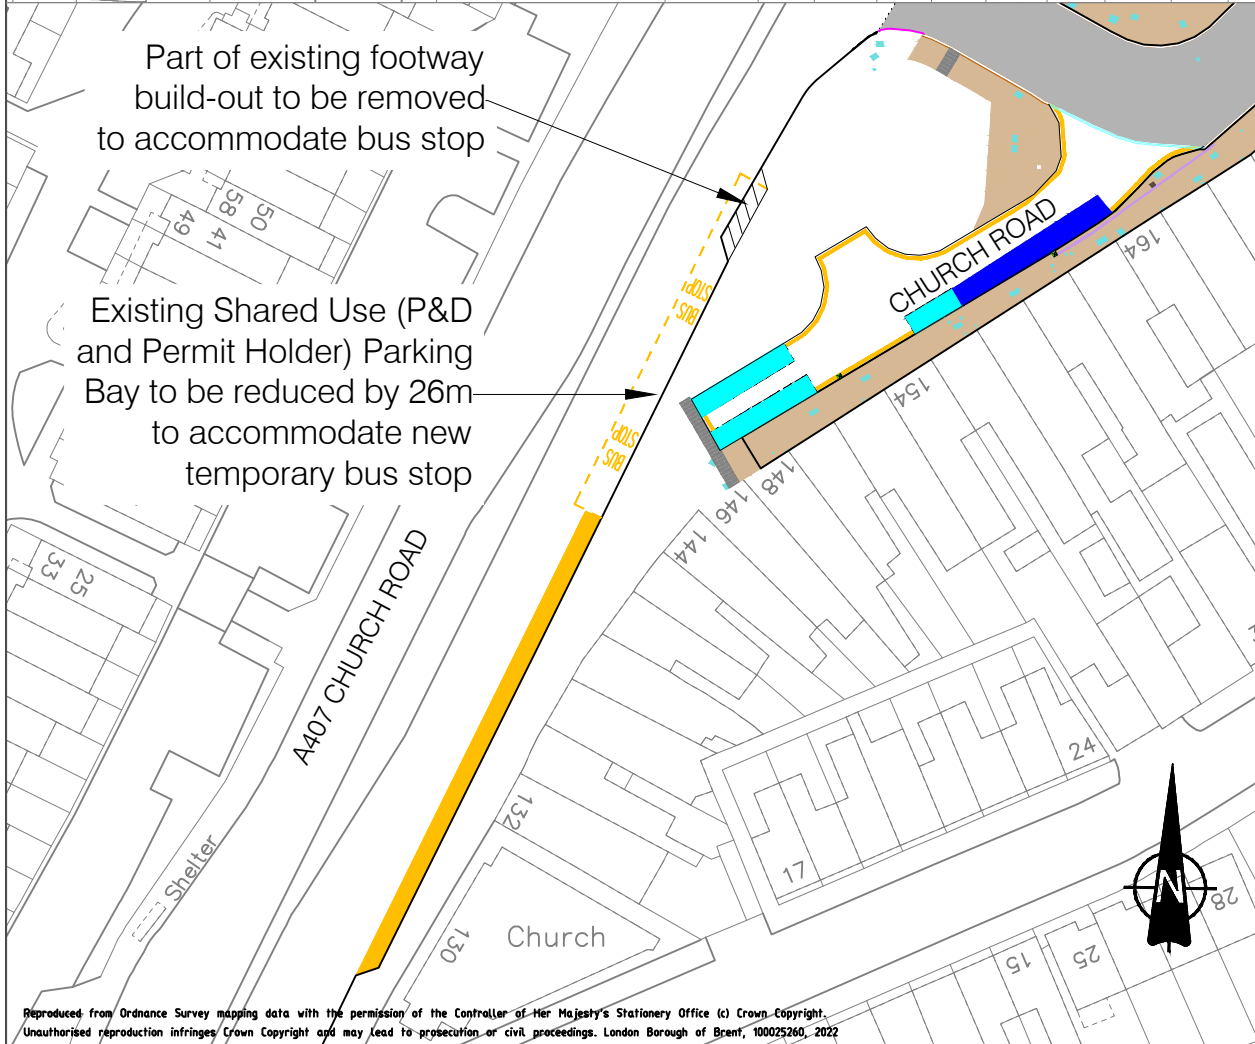

Rev	Revision Note	Date

London Borough of Brent  
Highways and Infrastructure Service  
Brent Civic Centre, Engineers Way,  
Wembley, Middlesex. HA9 0FJ

**Job Title**  
CHURCH ROAD

**Drawing Title**  
PARKING BAY ARRANGEMENTS

Scale NTS	<b>A3</b>	Designed SS
		Drawn SS
Date created 11/05/2022	Checked AS	
	Approved JD	

Drawing No. 001 Rev. 0  
CAD Ref. Si V0 Transportation InfoStore Pilot (7) Project Management Capital Schemes/Projects in progress/2021-22/Church End

Reproduced from Ordnance Survey mapping data with the permission of the Controller of Her Majesty's Stationery Office (c) Crown Copyright. Unauthorised reproduction infringes Crown Copyright and may lead to prosecution or civil proceedings. London Borough of Brent, 100025260, 2022