


SITE LAYOUT



SITE LOCATION

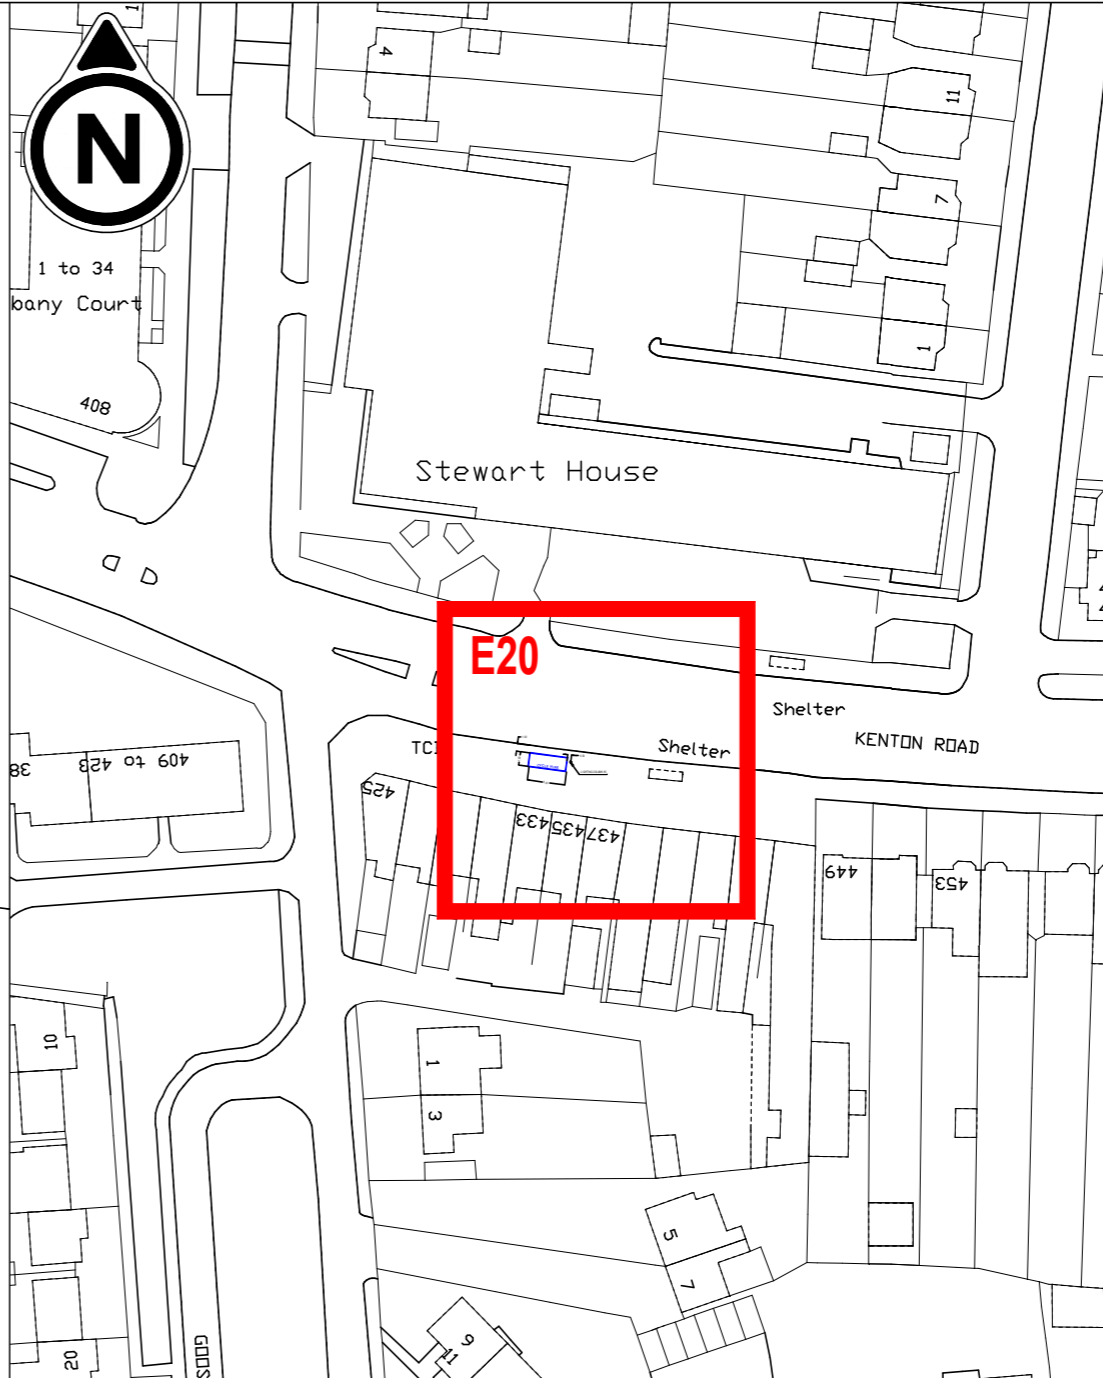

PURPOSE		CONSULTATION	
IMPORTANT HEALTH & SAFETY INFORMATION Works on the public highway require authorisation by the highway authority. Public highways contain buried and overhead utilities which should be located and identified before any works take place. Working in the public highway is subject to live traffic and a safe system of work, including traffic management should be employed, including the protection of people walking, wheeling and cycling.			
DIGITAL MAPPING Supplied by London Borough of Brent			
NOTES			
LOCATION PLAN SCALE 1:1000 DETAIL PLAN SCALE 1:100			
		MICRO-MOBILITY BAY LOCATION	
		CYCLE PARKING BAY PROPOSED FOOTWAY AREA LAYOUT	
<b>Street</b>		Kenton Road	
<b>Location</b>		Outside 433	
<b>Coordinates</b>		519697E, 184132N	
<b>Position</b>		Footway	
<b>Length</b>		5 metres	
<b>Capacity</b>		8 cycles	
Proposed cycle hire bay on footway west of lighting column 85.			
© City Infinity			
P01	INITIAL ISSUE	29/04/2025	
REVISION	AMENDMENT	DATE	
CLIENT			
JOB TITLE BRENT MICROMOBILITY PARKING BAYS PUBLIC CYCLE HIRE BAYS			
DRAWING TITLE SITE E20 - KENTON ROAD, HA3 0XY FOR KENTON			
DRAWN BY	CHECKED BY	SCALE (AT A3)	DATE
MLP	MLP	AS NOTES	29/04/2025
DRAWING No 040-CIX-01-XX-DR-C-E020			REVISION P01
mpsmartertravel.co.uk		cityinfinity.co.uk	
info@mpsmartertravel.co.uk		contact@cityinfinity.co.uk	
0207 960 2553		0772 412 4516	