

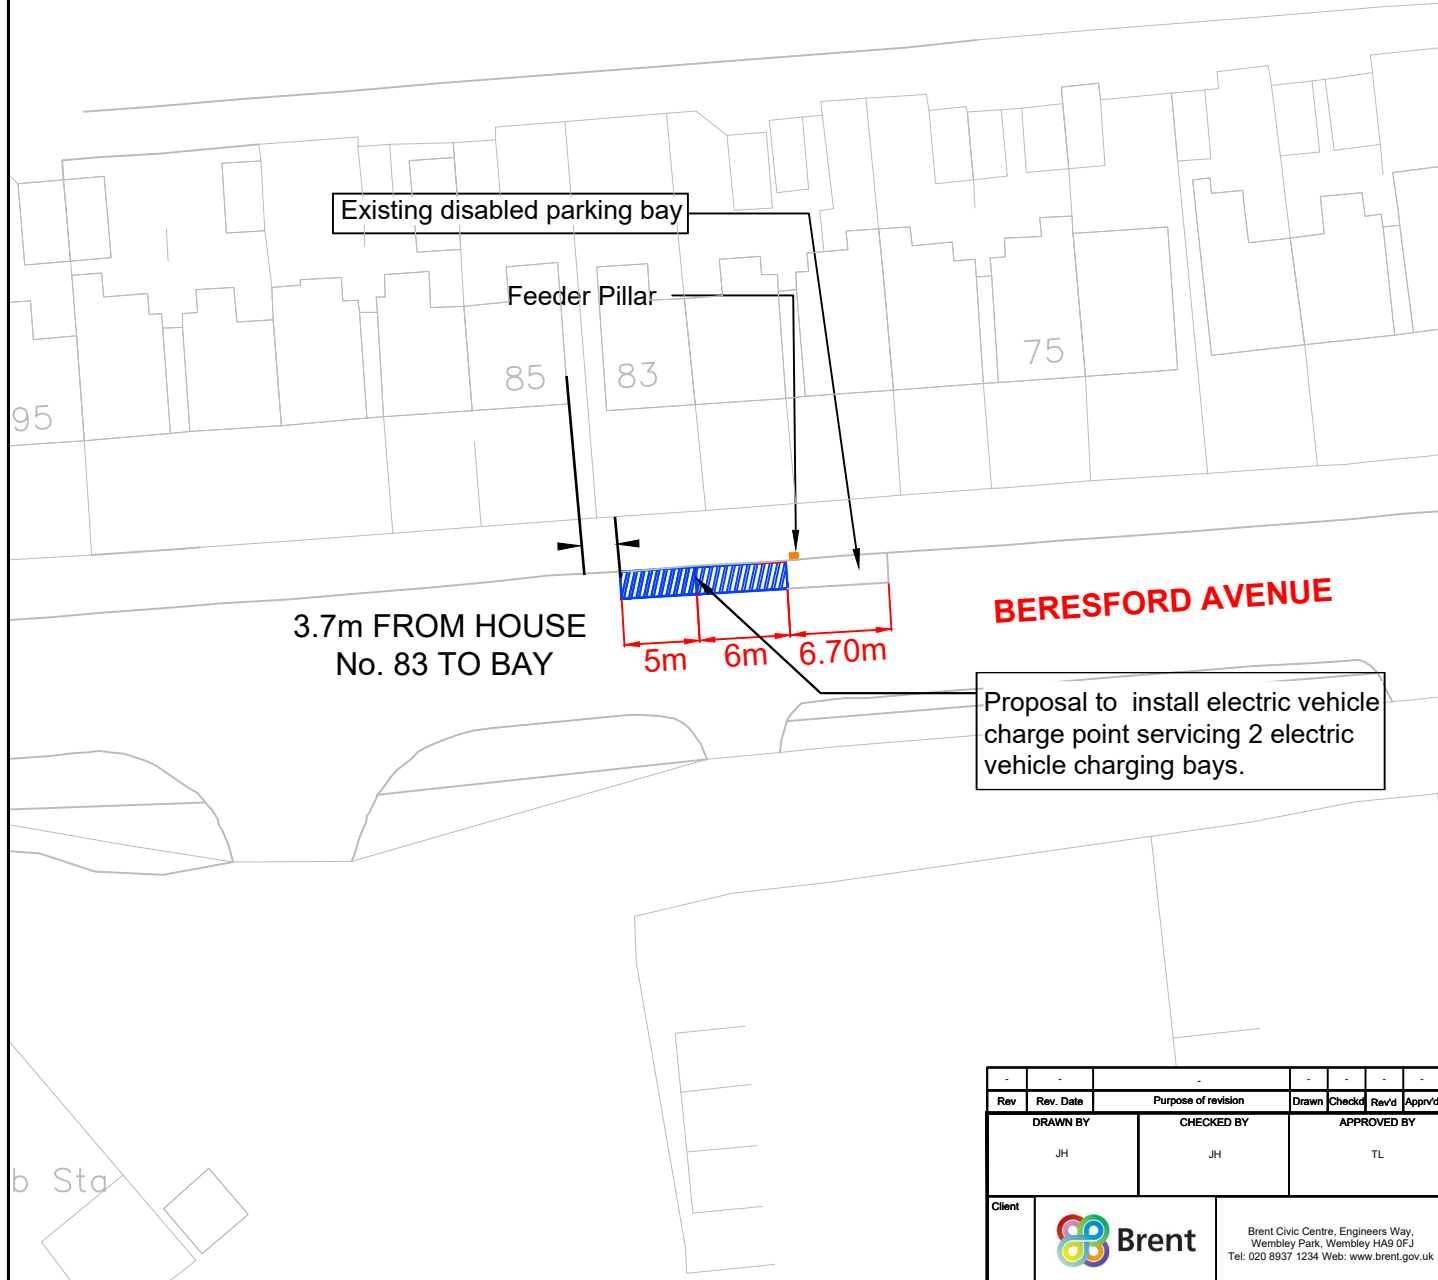



**KEYS**

-  PROPOSED ACTIVE ELECTRIC VEHICLE BAYS
-  FEEDER PILLAR



**BERESFORD AVENUE**

Proposal to install electric vehicle charge point servicing 2 electric vehicle charging bays.

Rev	Rev. Date	Purpose of revision	Drawn	Checked	Rev'd	Appr'd
DRAWN BY		CHECKED BY		APPROVED BY		
JH		JH		TL		
Client		 <b>Brent</b> Brent Civic Centre, Engineers Way, Wembley Park, Wembley HA9 0FJ Tel: 020 8937 1234 Web: www.brent.gov.uk				
Project						
BERESFORD AVENUE, BRENT						
Drawing Title						
EVCP CONSULTATION BERESFORD AVENUE						
Drawing Status						
Scale		1:500 @ A4		DO NOT SCALE		
First Issue Date		26.09.2023				
Site No.		BRENT-B3-0021				
Drawing Number		CONS-01				REV A