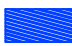


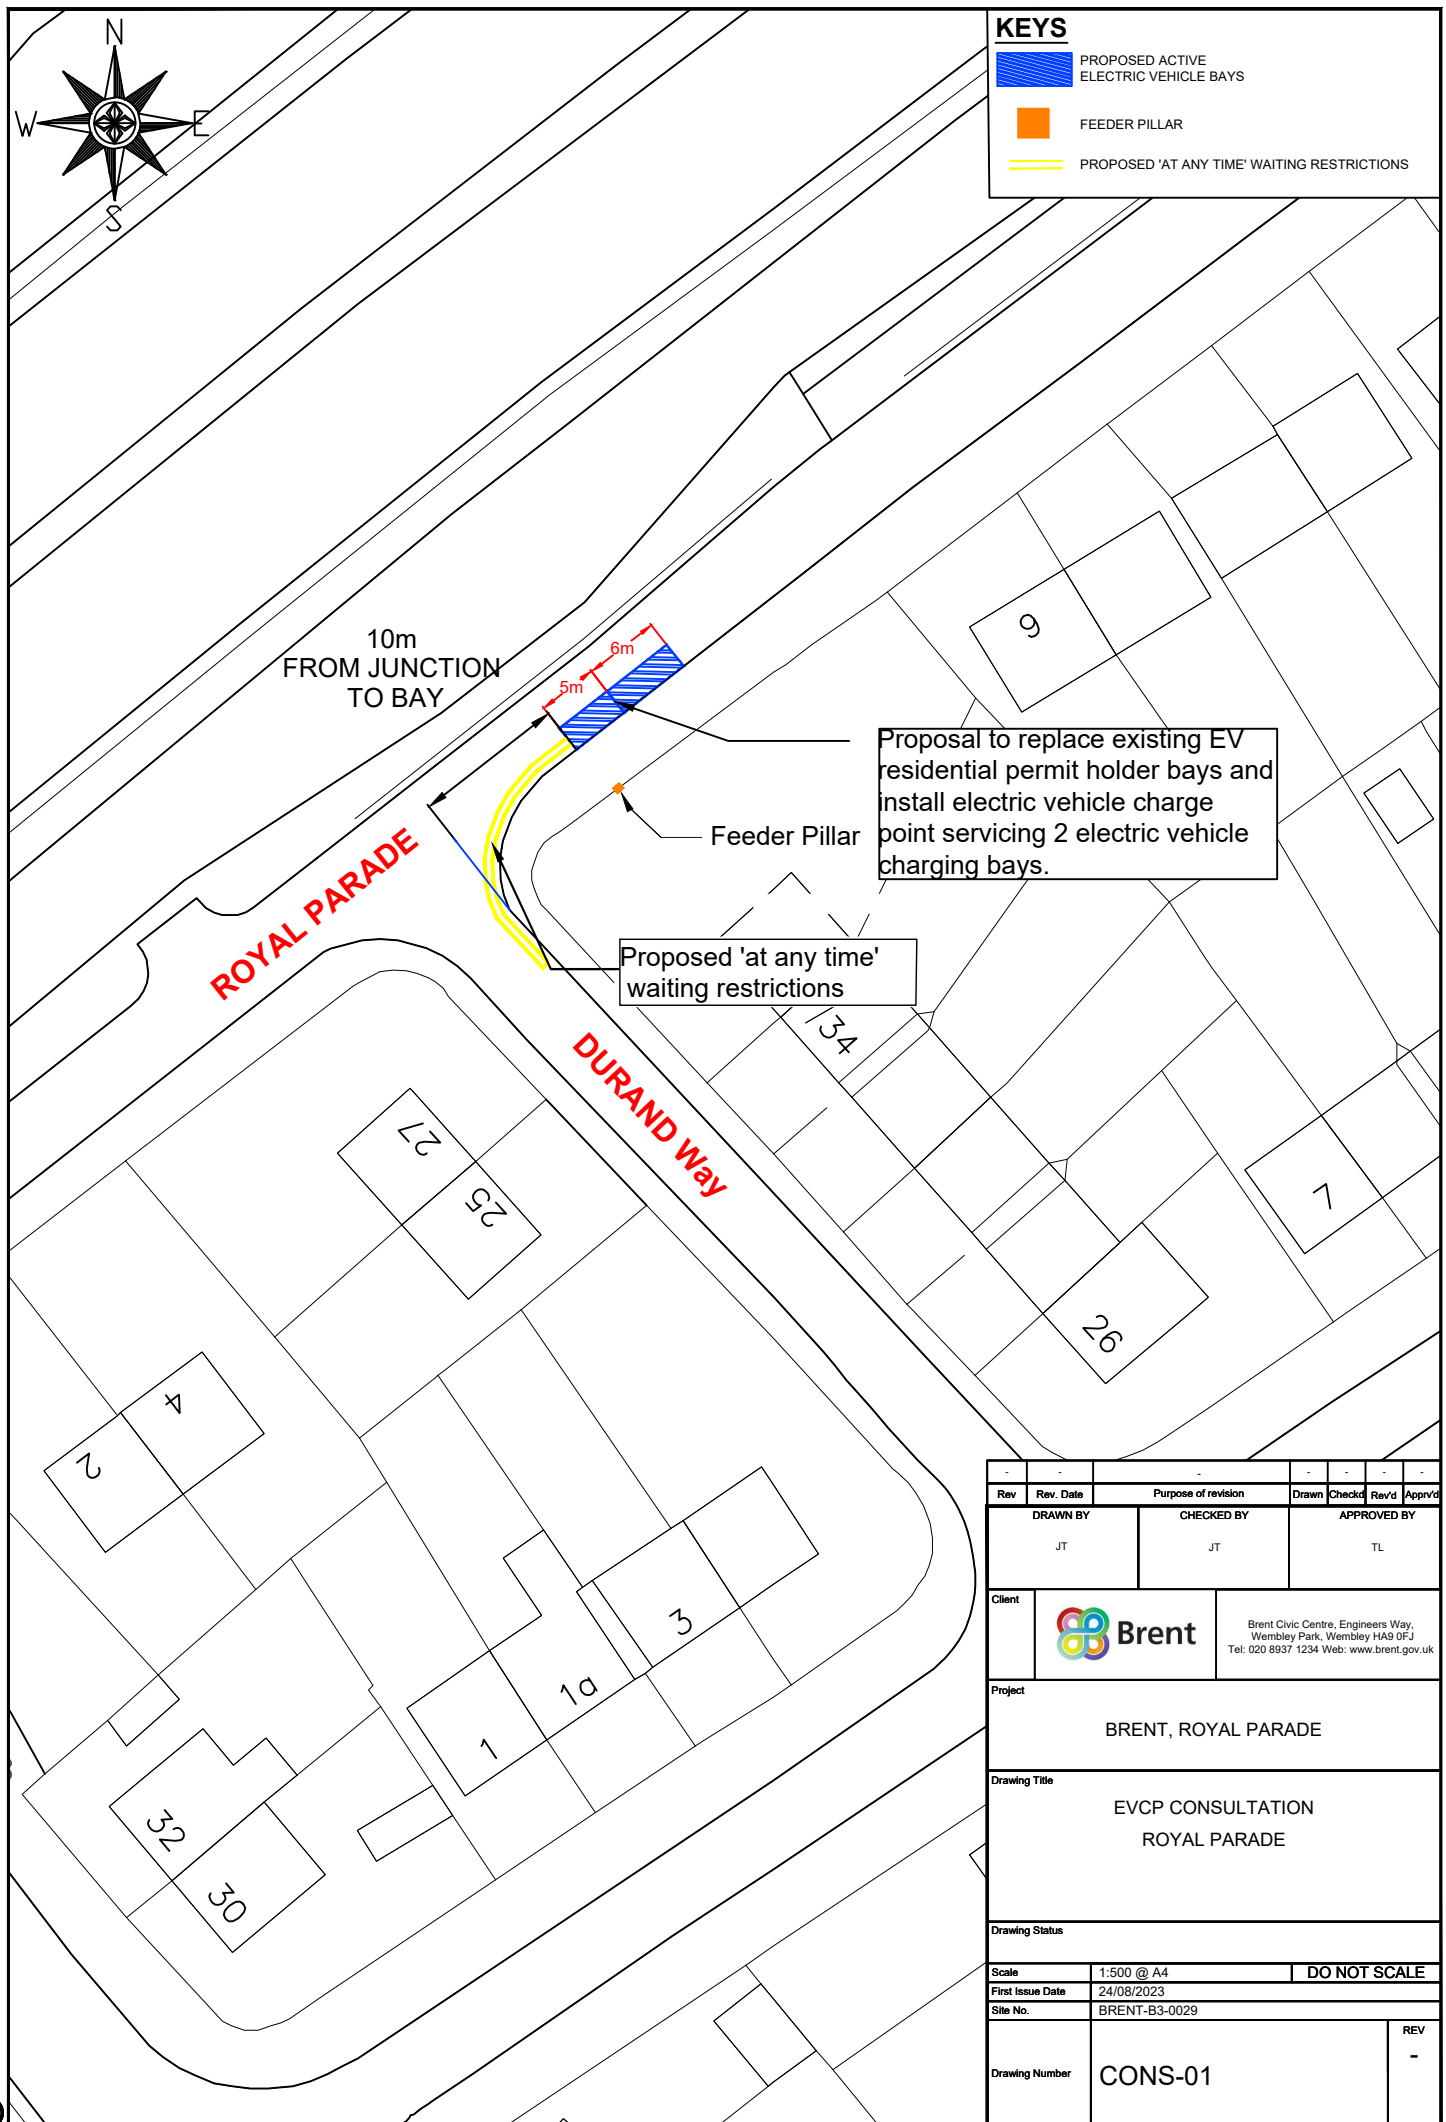



KEYS	
	PROPOSED ACTIVE ELECTRIC VEHICLE BAYS
	FEEDER PILLAR
	PROPOSED 'AT ANY TIME' WAITING RESTRICTIONS



Rev	Rev. Date	Purpose of revision	Drawn	Checked	Rev'd	Appr'd
DRAWN BY		CHECKED BY		APPROVED BY		
JT		JT		TL		
Client		 Brent Brent Civic Centre, Engineers Way, Wembley Park, Wembley HA9 0FJ Tel: 020 8937 1234 Web: www.brent.gov.uk				
Project		BRENT, ROYAL PARADE				
Drawing Title		EVCP CONSULTATION ROYAL PARADE				
Drawing Status						
Scale		1:500 @ A4		DO NOT SCALE		
First Issue Date		24/08/2023				
Site No.		BRENT-B3-0029				
Drawing Number		CONS-01			REV -	