


SITE LAYOUT

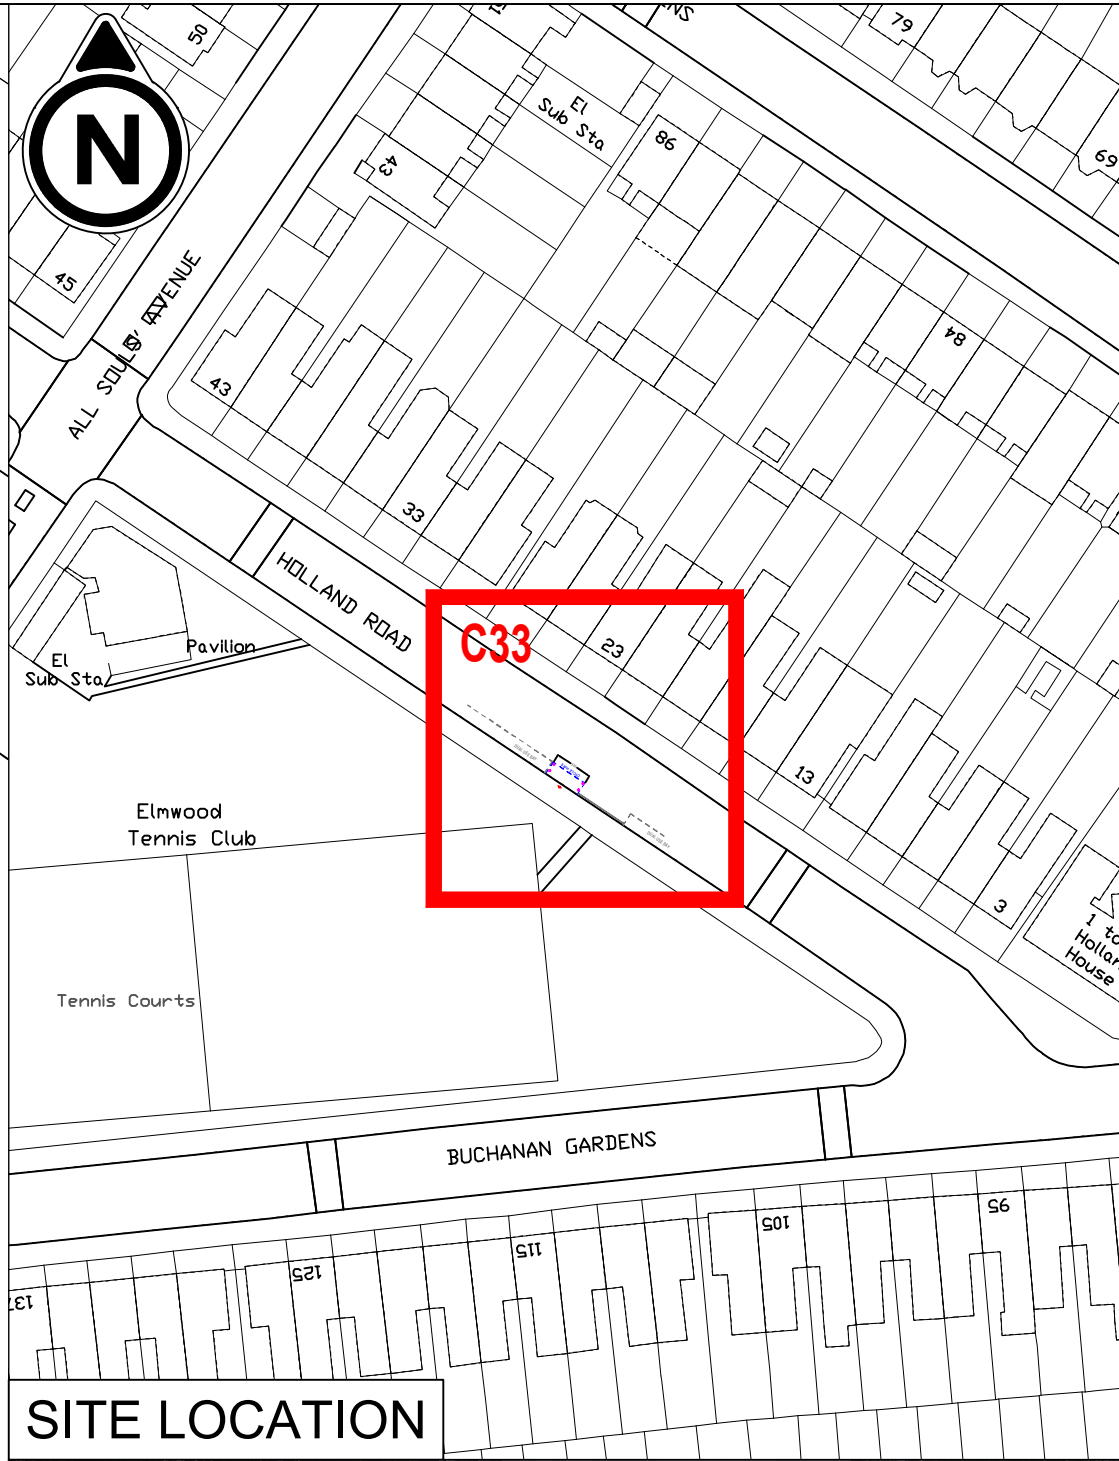

SITE LOCATION



<b>PURPOSE</b>		<b>CONSULTATION</b>	
<b>IMPORTANT HEALTH &amp; SAFETY INFORMATION</b> Works on the public highway require authorisation by the highway authority. Public highways contain buried and overhead utilities which should be located and identified before any works take place. Working in the public highway is subject to live traffic and a safe system of work, including traffic management should be employed, including the protection of people walking, wheeling and cycling.			
<b>DIGITAL MAPPING</b>			
Supplied by London Borough of Brent			
<b>NOTES</b>			
LOCATION PLAN SCALE 1:1000 DETAIL PLAN SCALE 1:100			
	MICRO-MOBILITY BAY LOCATION		
	CYCLE PARKING BAY PROPOSED LAYOUT		
	CYCLE PARKING BAY TRAFFIC SIGN		
	CYCLE PARKING BAY PROTECTION BOLLARD		
	RETAINED PARKING BAY (VARIOUS TYPES)		
<b>Street Location</b>	Holland Road		
<b>Coordinates</b>	Outside Elmwood Tennis Club 522787E 183236N		
<b>Position</b>	Carriageway		
<b>Length</b>	5 metres		
<b>Capacity</b>	8 cycles		
Proposed cycle hire bay in a section of dual use car parking bay.			
© City Infinity			
<b>REVISION</b>	<b>AMENDMENT</b>	<b>DATE</b>	
P01	INITIAL ISSUE	29/08/2025	
<b>CLIENT</b>			
<b>JOB TITLE</b>			
BRENT MICROMOBILITY PARKING BAYS PUBLIC CYCLE HIRE BAYS			
<b>DRAWING TITLE</b>			
SITE C33 - HOLLAND ROAD, NW10 5AH FOR ELMWOOD LAWN TENNIS CLUB			
<b>DRAWN BY</b>	<b>CHECKED BY</b>	<b>SCALE (AT A3)</b>	<b>DATE</b>
MLP	MLP	AS NOTE	29/08/2025
<b>DRAWING No</b>			<b>REVISION</b>
040-CIX-01-XX-DR-C-C033			P01
mpsmartertravel.co.uk		cityinfinity.co.uk	
info@mpsmartertravel.co.uk		contact@cityinfinity.co.uk	
0207 960 2553		0772 412 4516	