



EXISTING CABINET


1.80

5.00

CYCLE HIRE

EXISTING CABINET

SITE LAYOUT

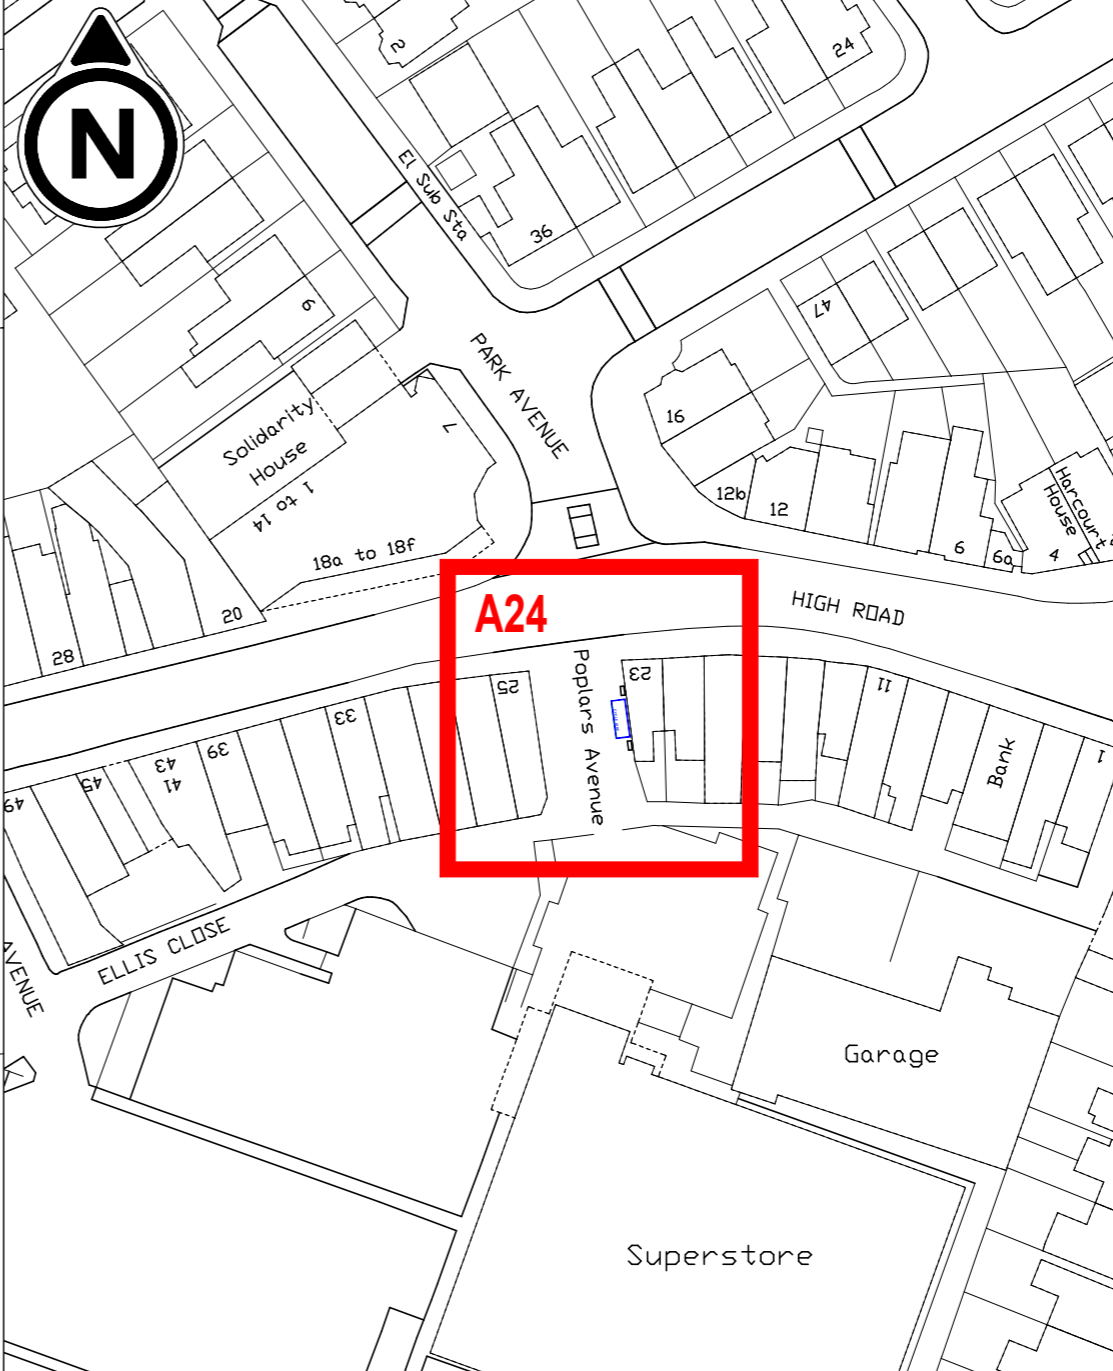



SITE LOCATION



PURPOSE	CONSULTATION
 IMPORTANT HEALTH & SAFETY INFORMATION Works on the public highway require authorisation by the highway authority. Public highways contain buried and overhead utilities which should be located and identified before any works take place. Working in the public highway is subject to live traffic and a safe system of work, including traffic management should be employed, including the protection of people walking, wheeling and cycling.	

DIGITAL MAPPING
Supplied by London Borough of Brent

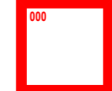NOTES
LOCATION PLAN SCALE 1:1000 DETAIL PLAN SCALE 1:100
 MICRO-MOBILITY BAY LOCATION  CYCLE HIRE PROPOSED FOOTWAY AREA LAYOUT

Street	Poplars Avenue
Location	Adjacent to 23 High Road
Coordinates	523128E, 184667N
Position	Footway
Length	5 metres
Capacity	8 cycles

Bay to be provided between street cabinets.

© City Infinity

P01	INITIAL ISSUE	31/01/2025
REVISION	AMENDMENT	DATE



JOB TITLE
BRENT MICROMOBILITY PARKING BAYS
PUBLIC CYCLE HIRE BAYS

DRAWING TITLE
SITE A24 - POPLARS AVENUE
FOR WILLESDEN TOWN CENTRE

DRAWN BY	CHECKED BY	SCALE (AT A3)	DATE
MLP	MLP	AS NOTES	31/01/2025

DRAWING No	REVISION
040-CIX-01-XX-DR-C-A024	P01



mpsmartertravel.co.uk	cityinfinity.co.uk
info@mpsmartertravel.co.uk	contact@cityinfinity.co.uk
0207 960 2553	0772 412 4516