
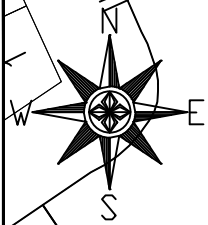
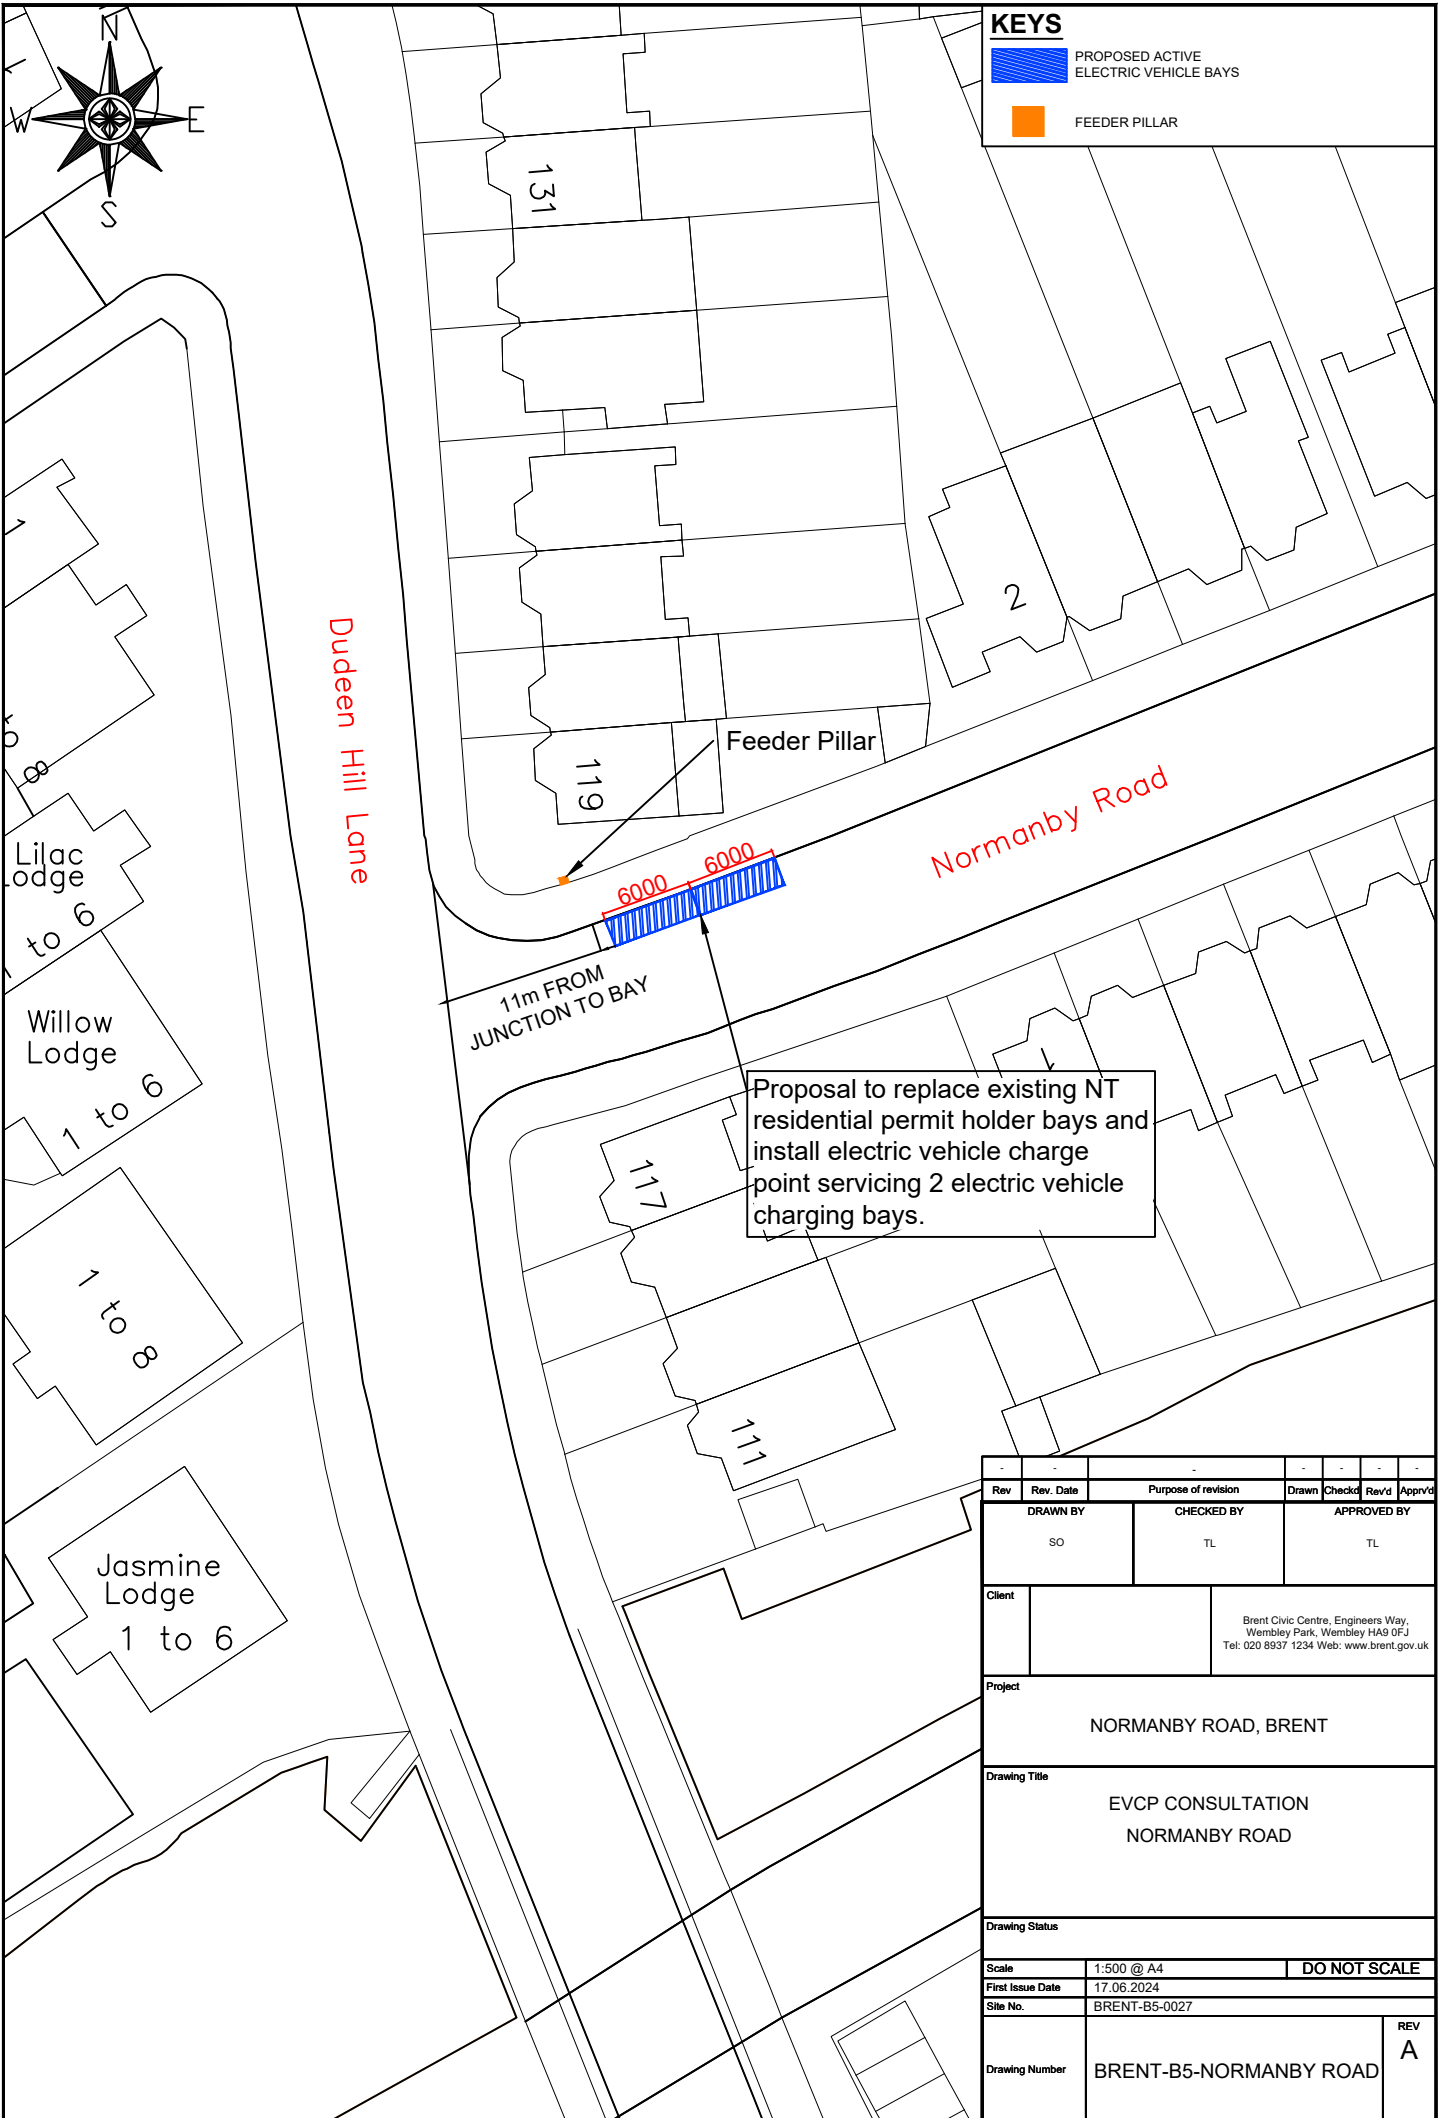


KEYS

 PROPOSED ACTIVE ELECTRIC VEHICLE BAYS

 FEEDER PILLAR



Proposal to replace existing NT residential permit holder bays and install electric vehicle charge point servicing 2 electric vehicle charging bays.

Rev	Rev. Date	Purpose of revision	Drawn	Checked	Rev'd	Appr'd
DRAWN BY		CHECKED BY		APPROVED BY		
SO		TL		TL		
Client		Brent Civic Centre, Engineers Way, Wembley Park, Wembley HA9 0FJ Tel: 020 8937 1234 Web: www.brent.gov.uk				
Project						
NORMANBY ROAD, BRENT						
Drawing Title						
EVCP CONSULTATION NORMANBY ROAD						
Drawing Status						
Scale		1:500 @ A4		DO NOT SCALE		
First Issue Date		17.06.2024				
Site No.		BRENT-B5-0027				
Drawing Number		BRENT-B5-NORMANBY ROAD				REV A